


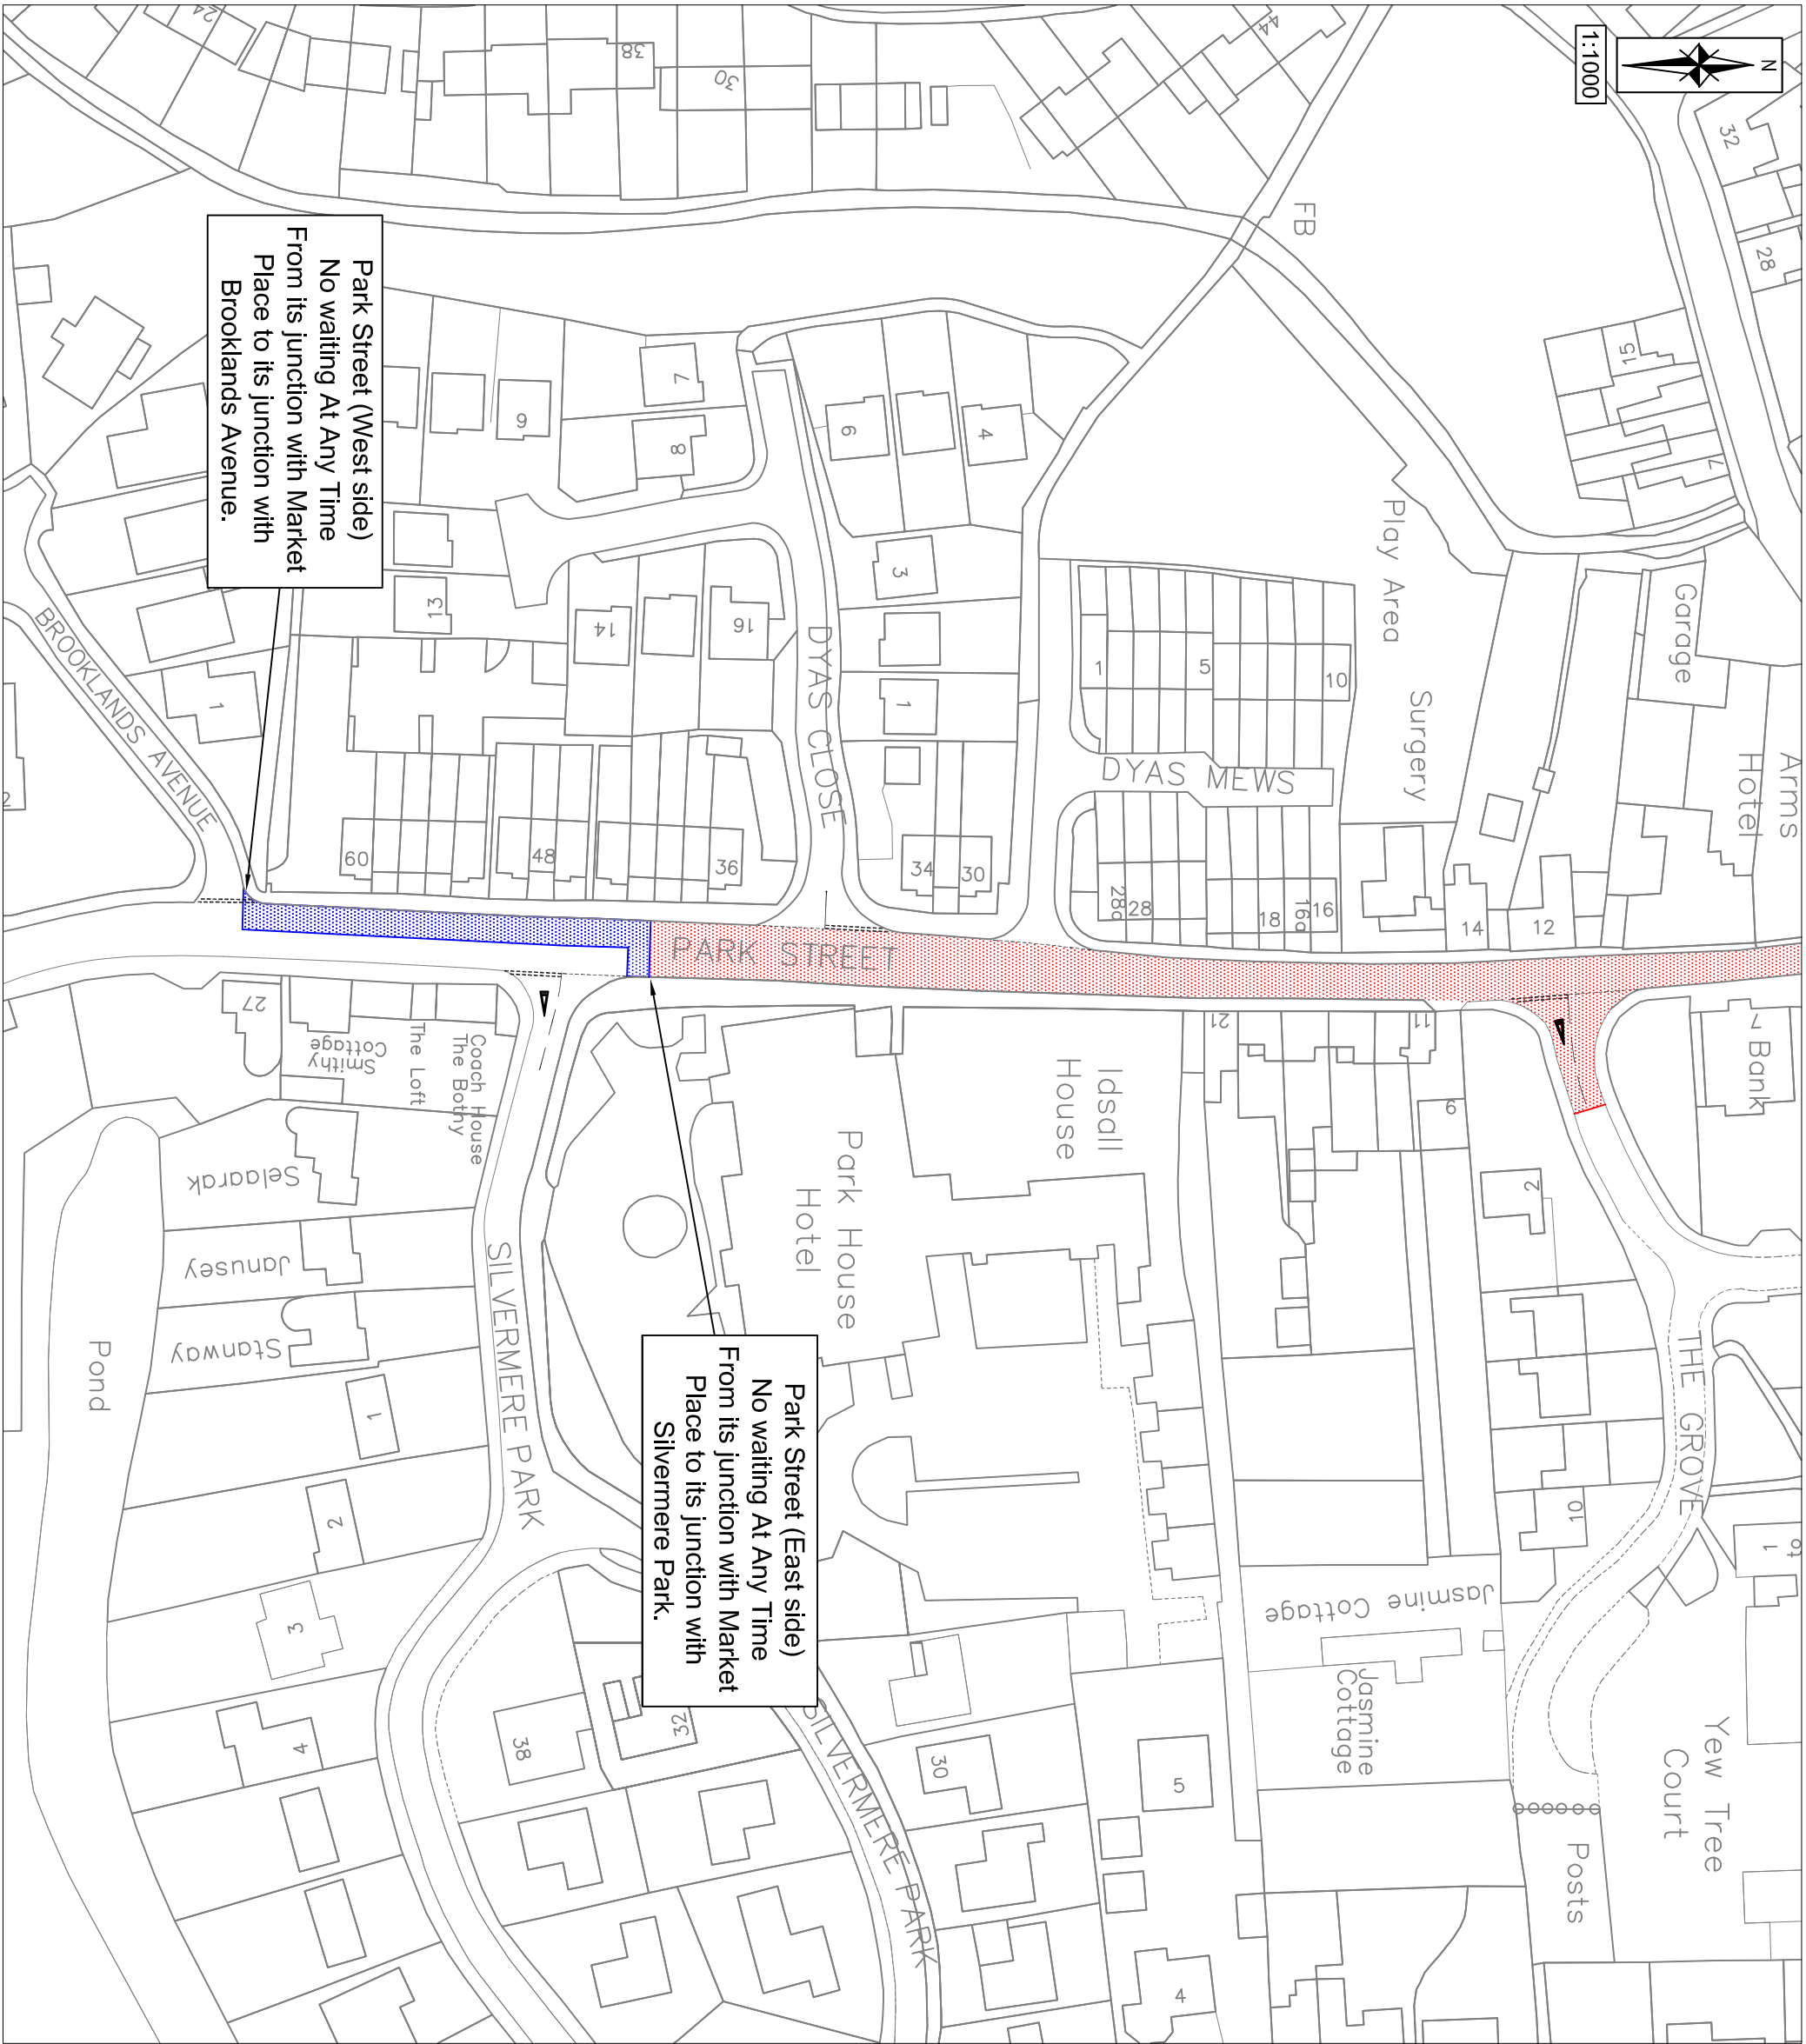

1:1000



© Mouchel Limited - No Reproductions Without Authority

Do not scale - Use only figured dimensions
The contractor is to check all dimensions on site and report any discrepancies to the Site Supervisor.
This drawing is to be read in conjunction with all other standard documentation.

Based upon the Ordnance Survey mapping with permission of the Controller of Her Majesty's Stationery Office © Crown Copyright. Unauthorised reproduction infringes Crown Copyright and may lead to prosecution or civil proceedings. Shropshire Council Licence No. 100049049, 2016.

Site Grid Reference:
374898,307444



Key:

Existing TRO waiting restriction extents.

Proposed TRO waiting restriction extension. (West side)

B	TRO text altered	J Plunridge 27/05/16	D Davies 27/05/16	P Field-Williams 27/05/16
A	TRO extents altered	J Plunridge 16/04/16	D Davies 16/04/16	P Field-Williams 16/04/16
Revision	Amendment	Originated by and date	Checked by and date	Approved by and date

mouchel
building great relationships
2nd Floor, Shifnal, Abbey Foregate, Shrewsbury, Shropshire, SY2 8ND
Tel: 01743 276300 Fax: 01743 276301
Web Site: www.mouchel.com



A464 Park Street, Shifnal

Traffic Regulation Order
Waiting Restrictions

Drawn By: J.Plunridge March '16	Checked By: D.Davies March '16	Approved By: P.Field-Williams March '16	Scale: (at A3 size) As Shown
---------------------------------------	--------------------------------------	---	--

Purpose:	Construction	Draft	Issue
			✓

Drawing Number: 1069779-C-104

Revision: B