


File name \UK.WSPGROUP.COM\CENTRAL DATA\PROJECTS\70107XXX\70107870 - LUF2 RIVERSIDE AND STATION QUARTER\03 DRAWINGS\TROMOVEMENTS.DWG, printed on 12 February 2025 15:18:19, by Polak, Annette

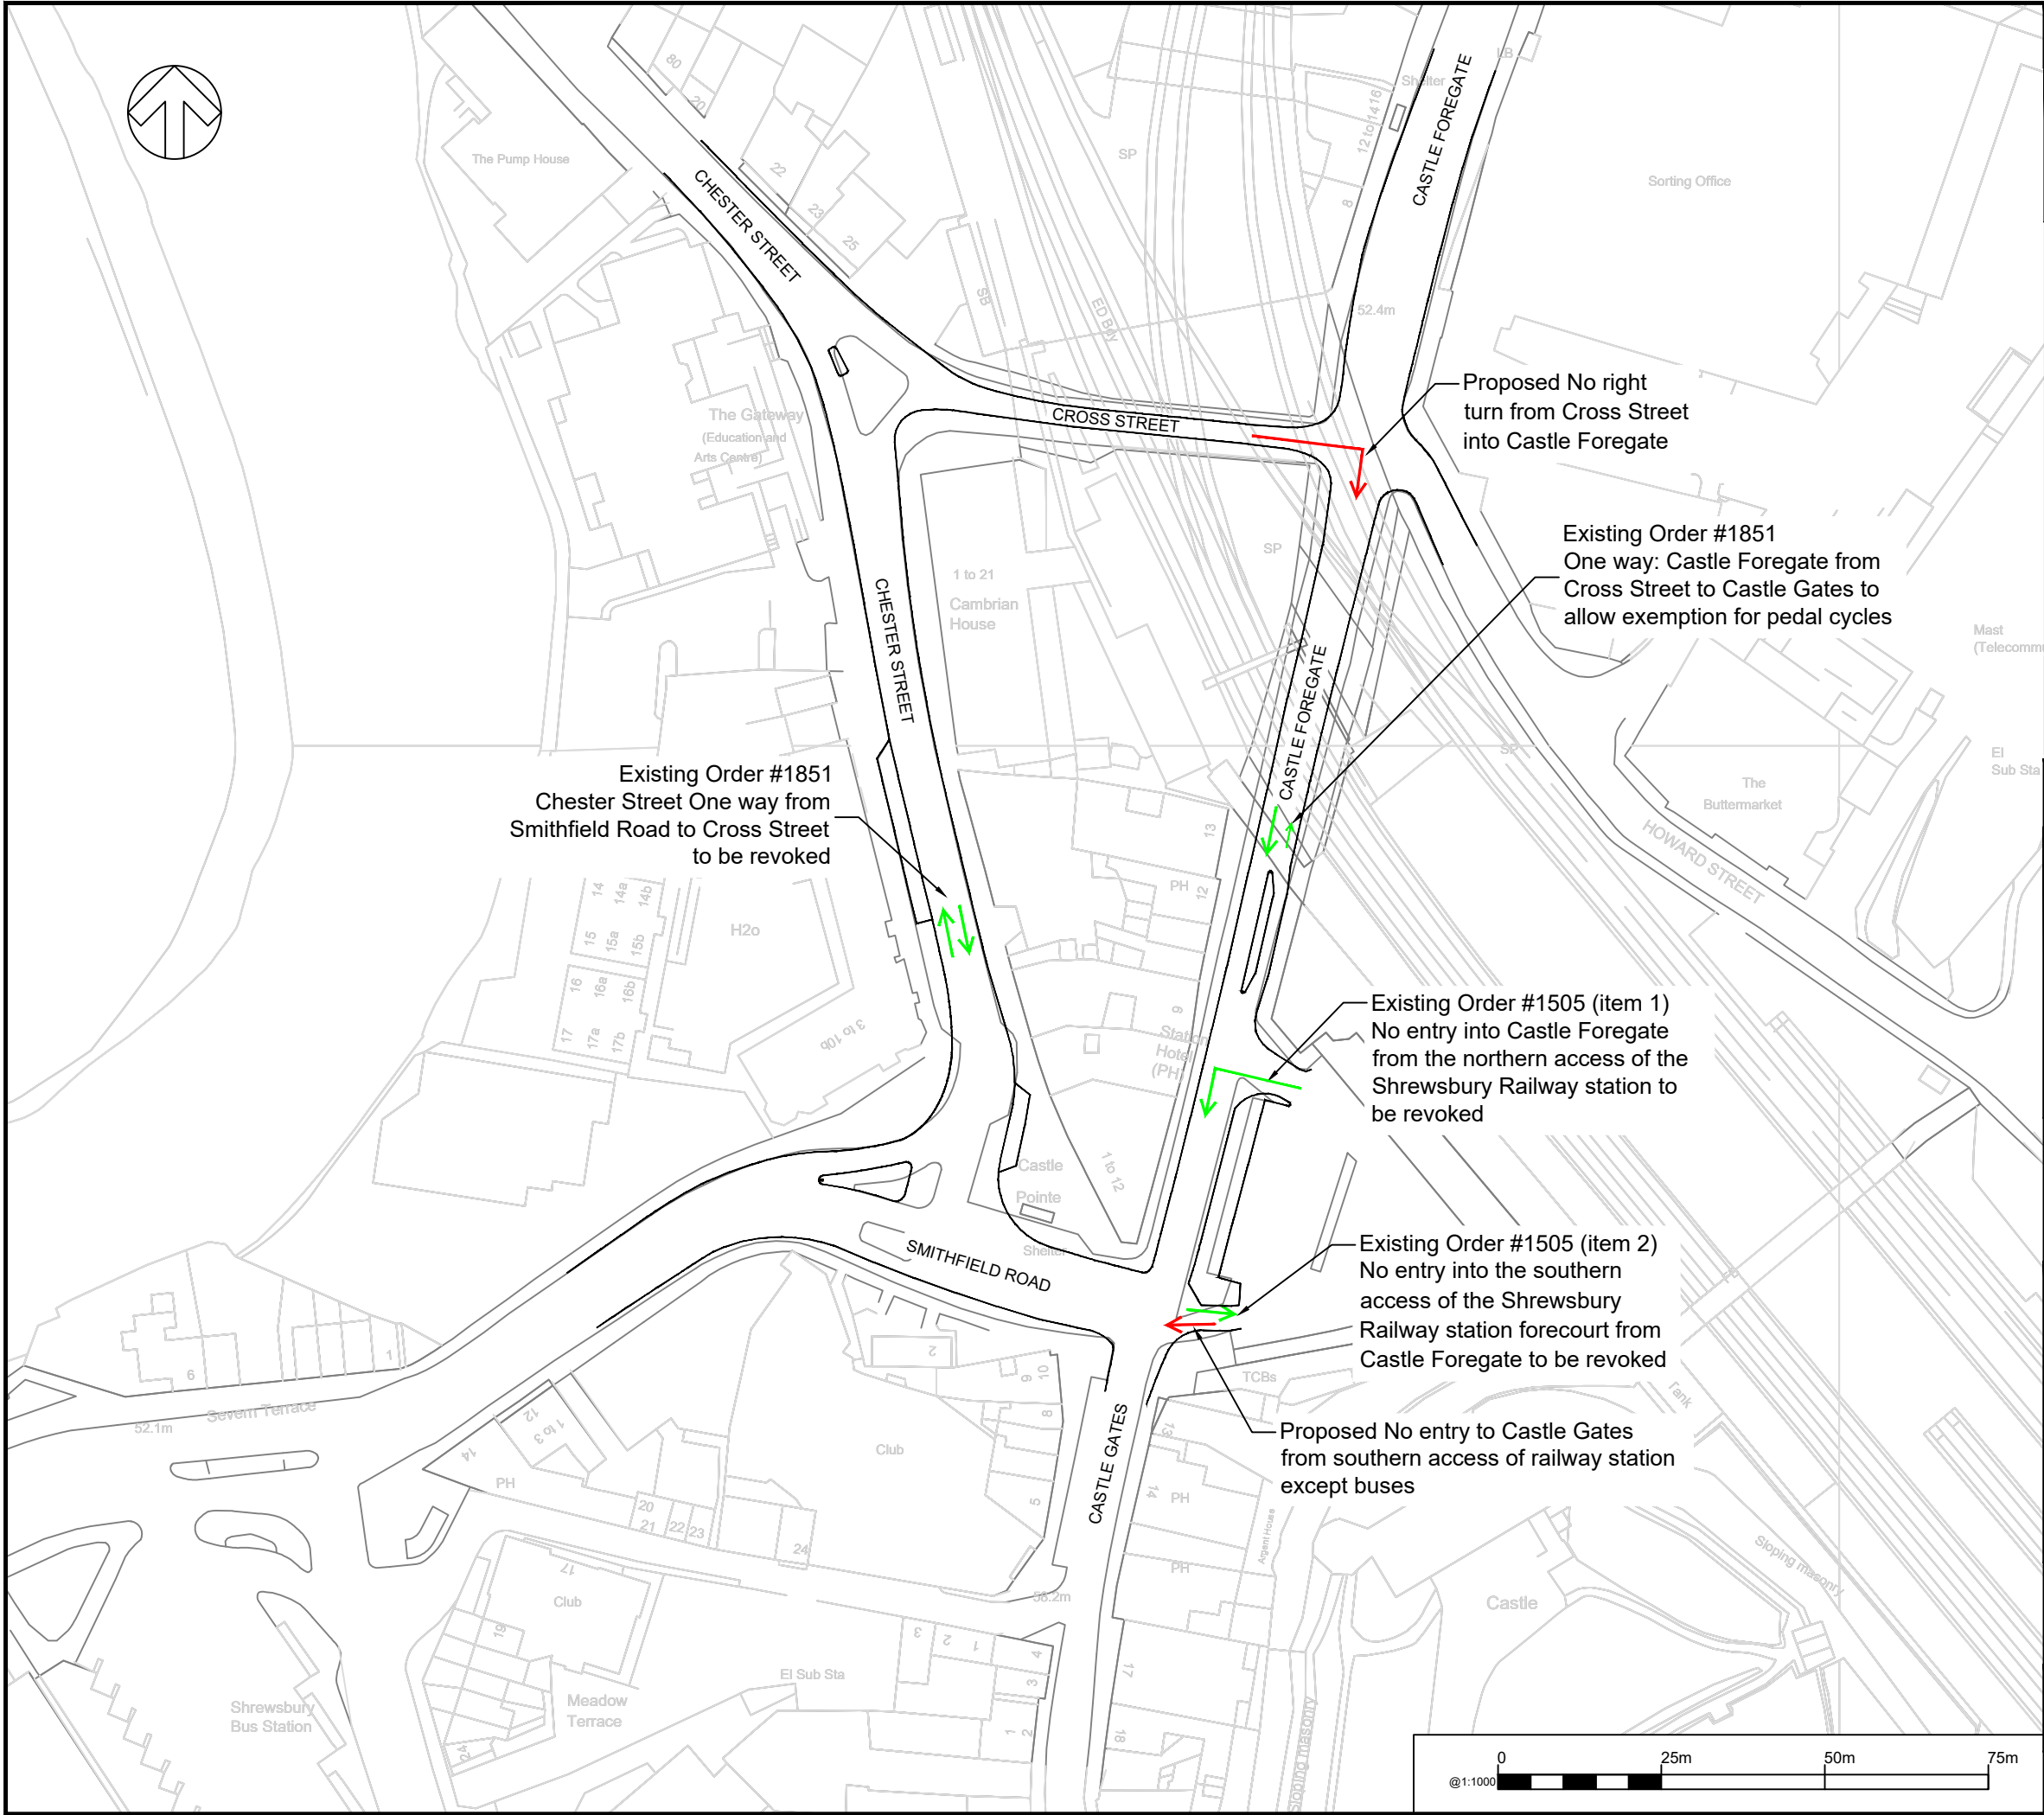

DO NOT SCALE

© Crown copyright and database rights 2025 OS AC0000808715
You are permitted to use this data solely to enable you to respond to, or interact with, the organisation that provided you with the data. You are not permitted to copy, sub-licence, distribute or sell any of this data to third parties in any form.

KEY:

- Prohibited movement
- Permitted movement

P02	12/02/2025	AP	DRAWING BORDER UPDATED	KP	DD
P01	23/04/2024	AP	FIRST ISSUE	KP	DD
REV	DATE	BY	DESCRIPTION	CHK	APP

DRAWING STATUS: S2 - FOR INFORMATION



Canon Court West, Abbey Lawn, Abbey Foregate, Shrewsbury, SY2 5DE, UK
T+ 44 (0) 1743 501060
wsp.com



PROJECT: LUF 2 PROJECT 2 STATION QUARTER SHREWSBURY

TITLE: TRAFFIC REGULATION ORDER MOVING TRAFFIC

SCALE @ A3: 1:1000	CHECKED: KP	APPROVED: DD
PROJECT No: 70107870	DESIGNED: AP	DRAWN: AP
DRAWING No: 70107870- WSP-DR-HGN-AS-DR-SK-100		DATE: May 24
REV: P02		

© WSP UK Ltd