
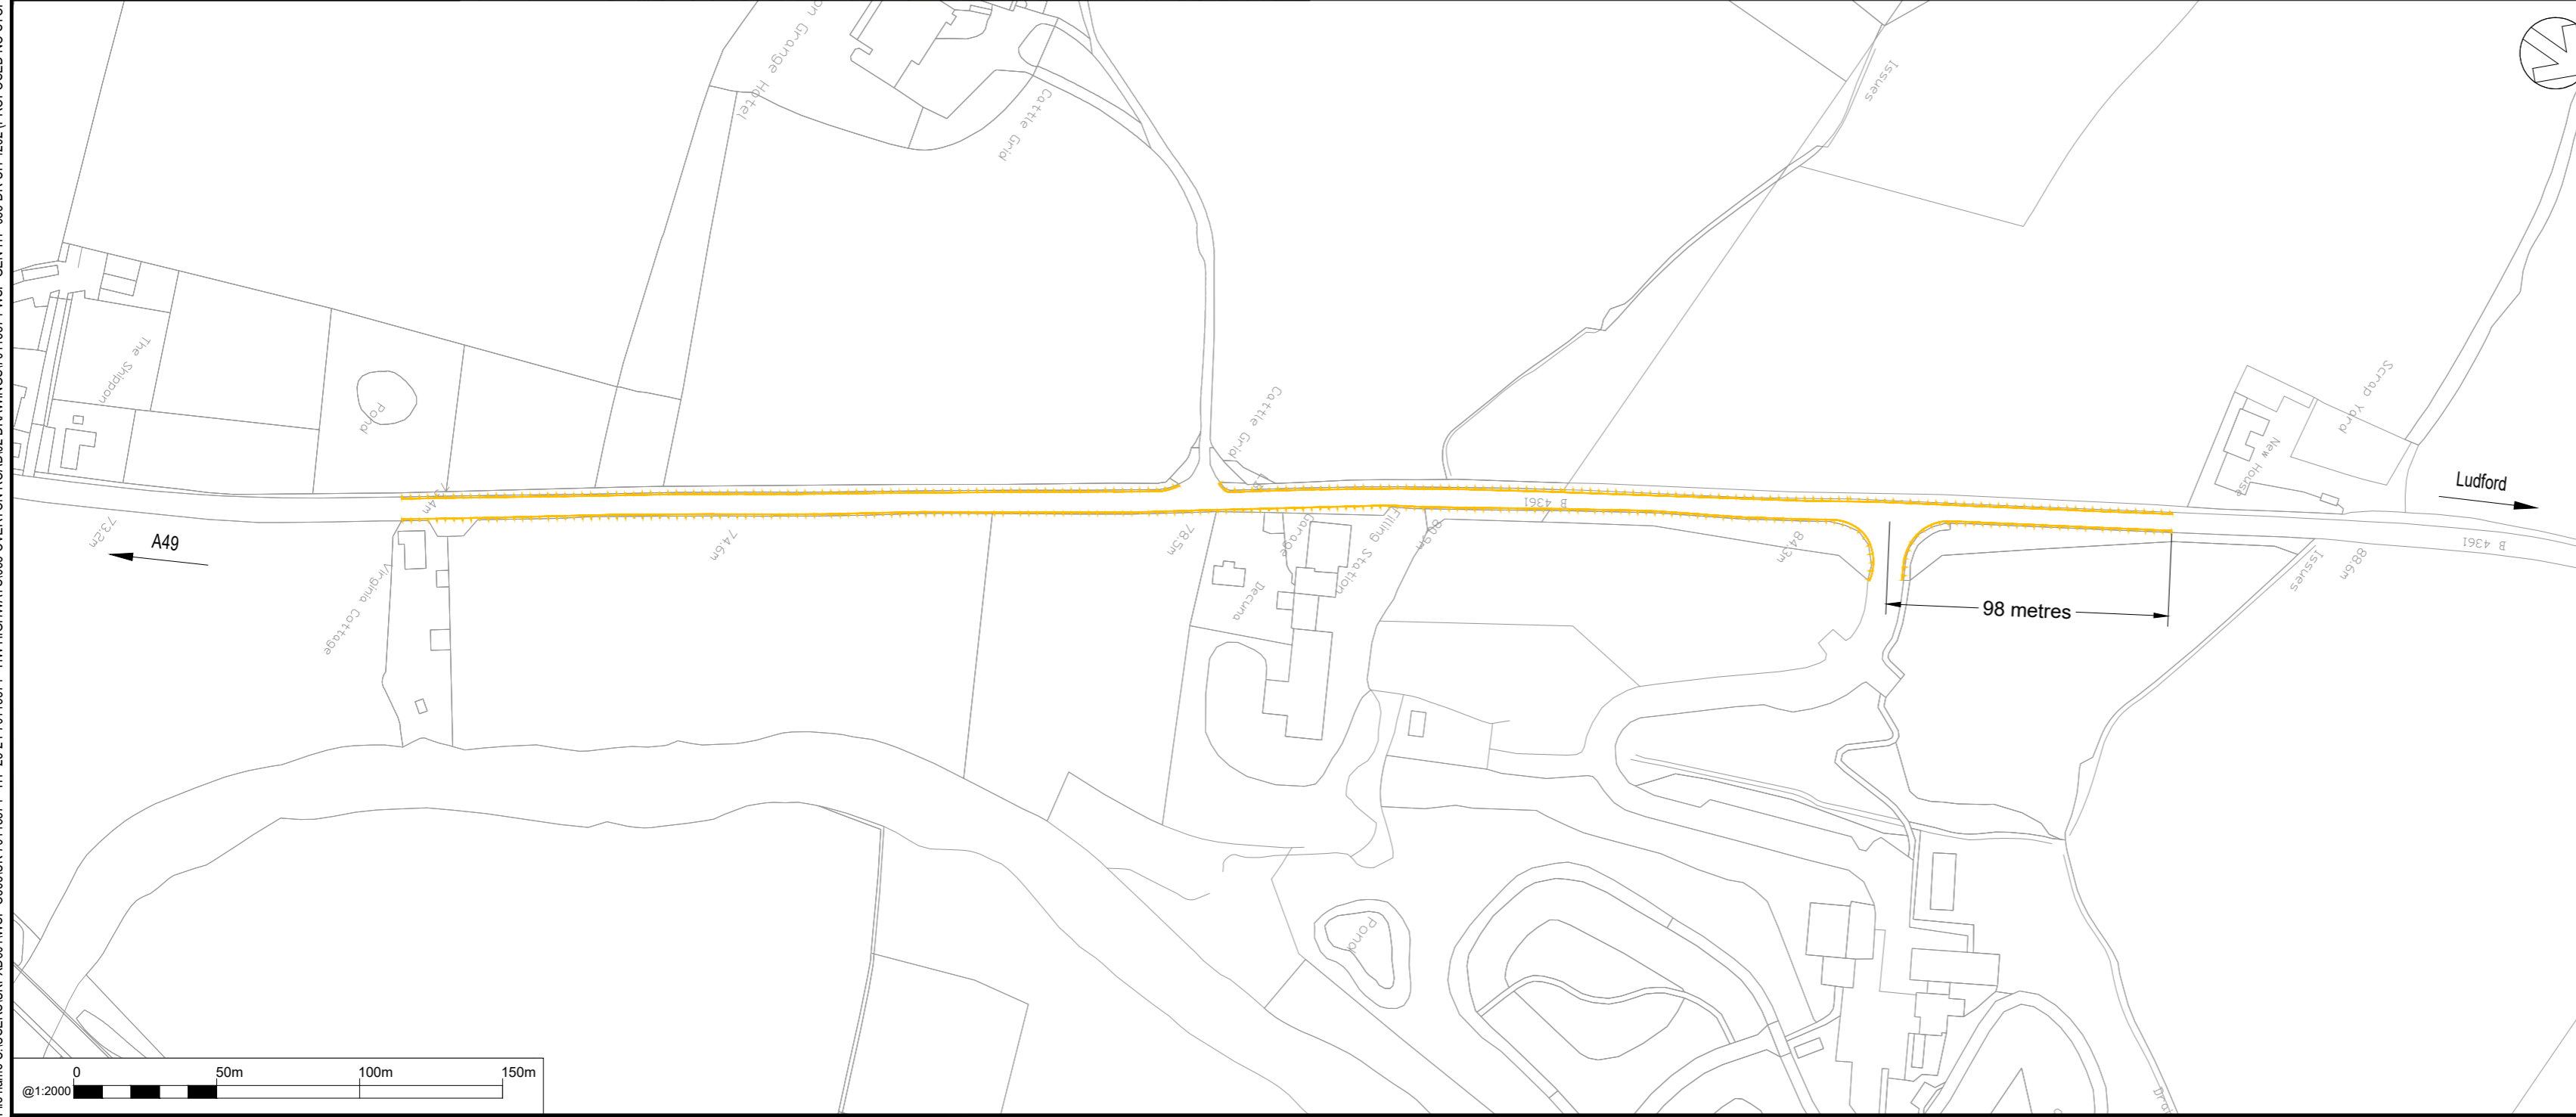


File name C:\USERS\KIP\0601\WSP\036503\OVERTON ROAD\02 DRAWINGS\07115874\WSP-GEN-ITP-053-DR-CH-1202 (PROPOSED) NO STOPPING AT ANY TIME NO LOADING AT ANY TIME DWG, printed on 13 January 2026 10:24:05, by Davey, Philip

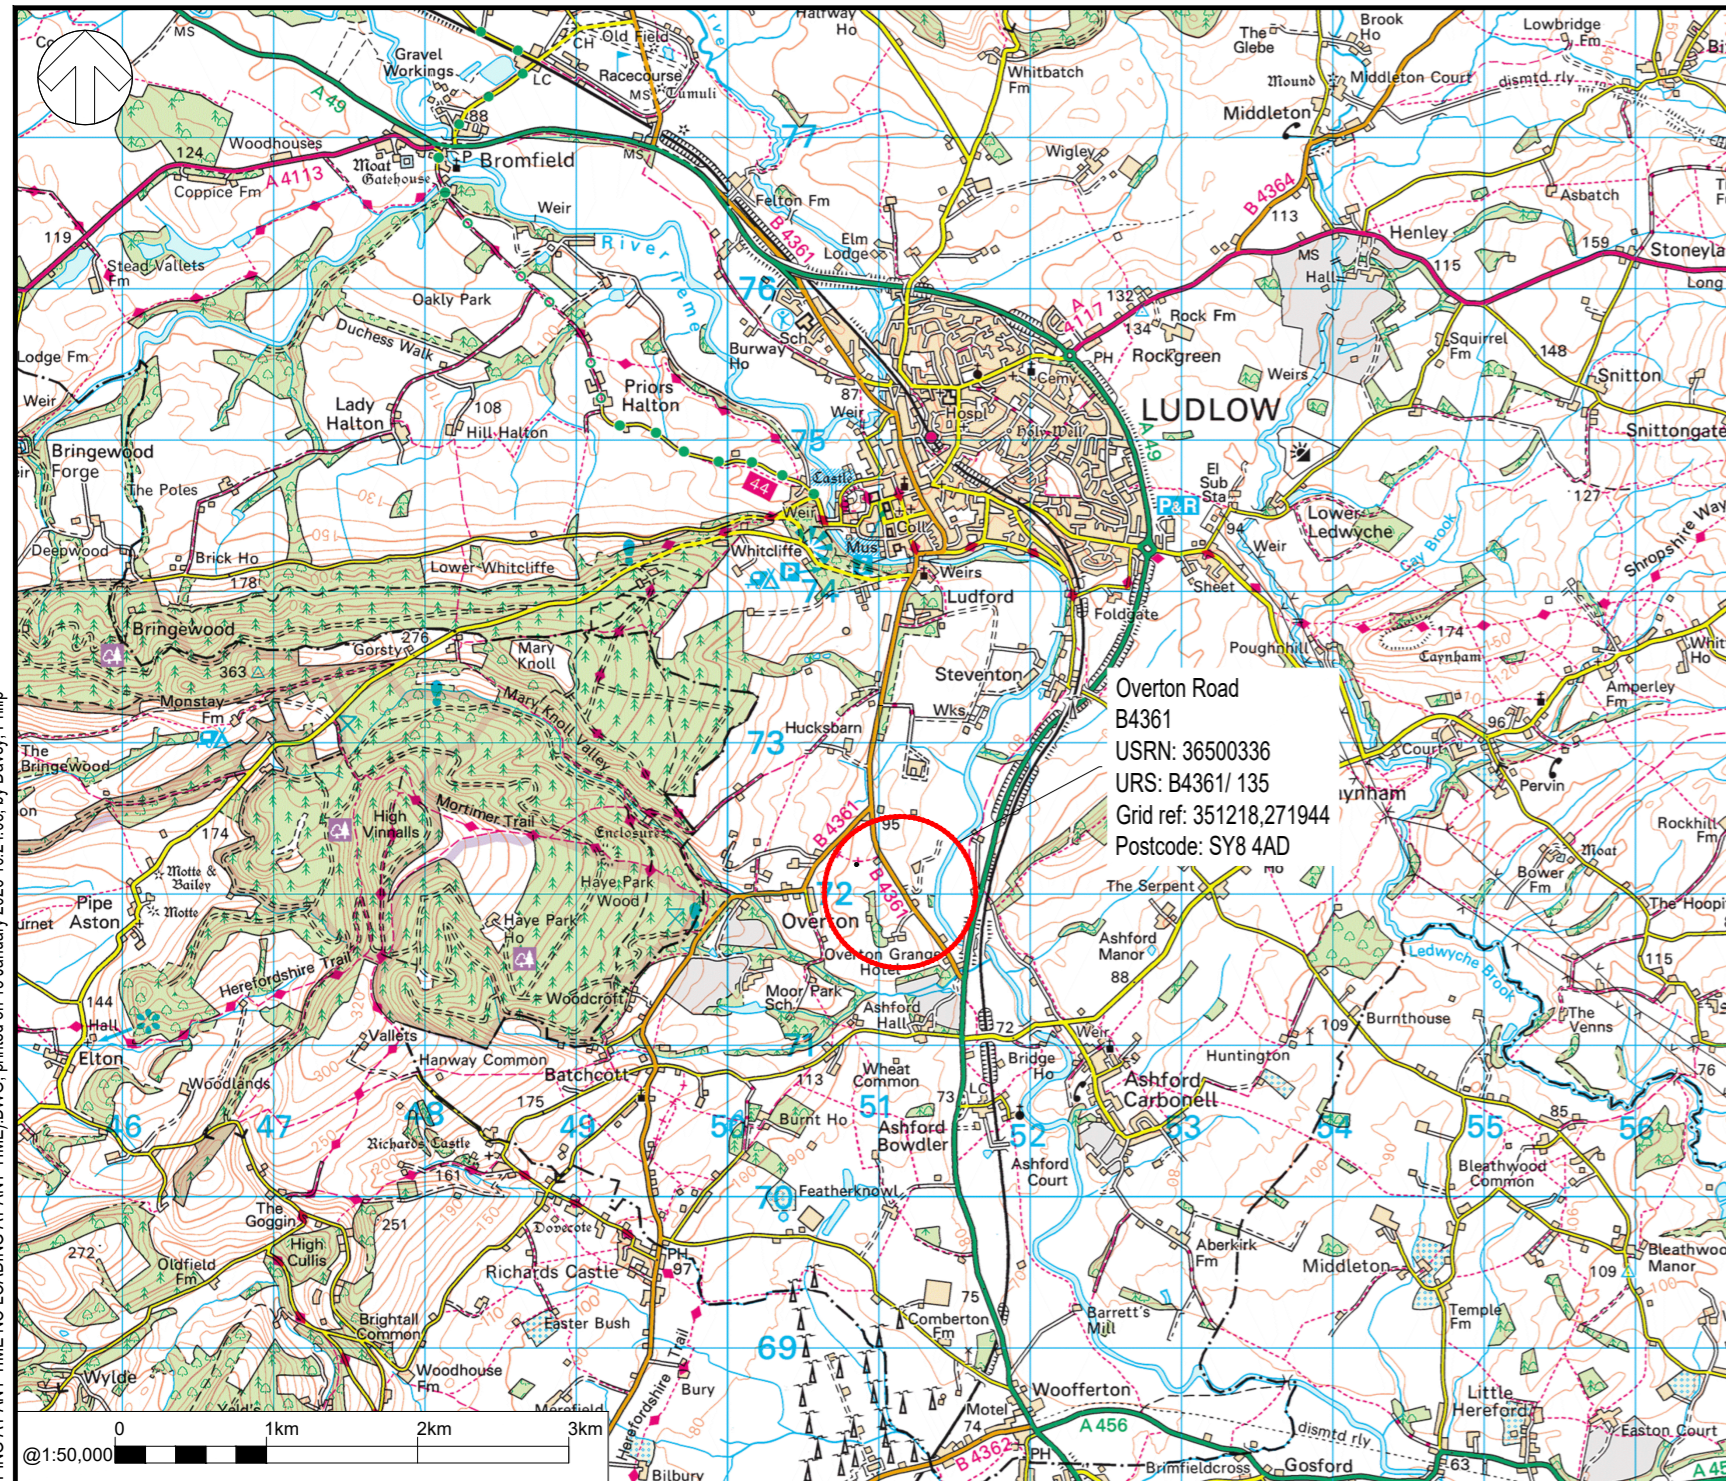

**DO NOT SCALE**

© Crown copyright and database rights 2026 OS AC0000808715. You are permitted to use this data solely to enable you to respond to, or interact with, the organisation that provided you with the data. You are not permitted to copy, sub-licence, distribute or sell any of this data to third parties in any form.

**Key**

|  |  |
|--|--|
|  | Existing: No restrictions.                                   |
|  | Proposed: No waiting at any time and no loading at any time. |

| REV | DATE       | BY | DESCRIPTION | CHK | APP |
|-----|------------|----|-------------|-----|-----|
| P01 | 13/01/2026 | PD | FIRST ISSUE | KP  | DD  |

DRAWING STATUS: **S2 - FOR INFORMATION**



Canon Court East, Abbey Lawn, Abbey Foregate, Shrewsbury, SY2 5DE, UK  
T+ 44 (0) 1743 501060  
wsp.com

CLIENT:



PROJECT: **ITP 2024 - 2025**

TITLE: **Site 053 - B4361 Overton Road  
Proposed  
No waiting at any time and no loading at any time restrictions  
Consultation Plan**

|  |                        |                        |
|--|------------------------|------------------------|
| SCALE @ A2:<br>As Shown                            | CHECKED:<br>K. Pashley | APPROVED:<br>D. Davies |
| PROJECT No:<br>70115874                            | DESIGNED:<br>P. Davey  | DRAWN:<br>P. Davey     |
| DRAWING No:<br>70115874-WSP-GEN-ITP-053-DR-CH-1202 |                        | DATE:<br>January 2026  |

REV: **P01**

© WSP UK Ltd