


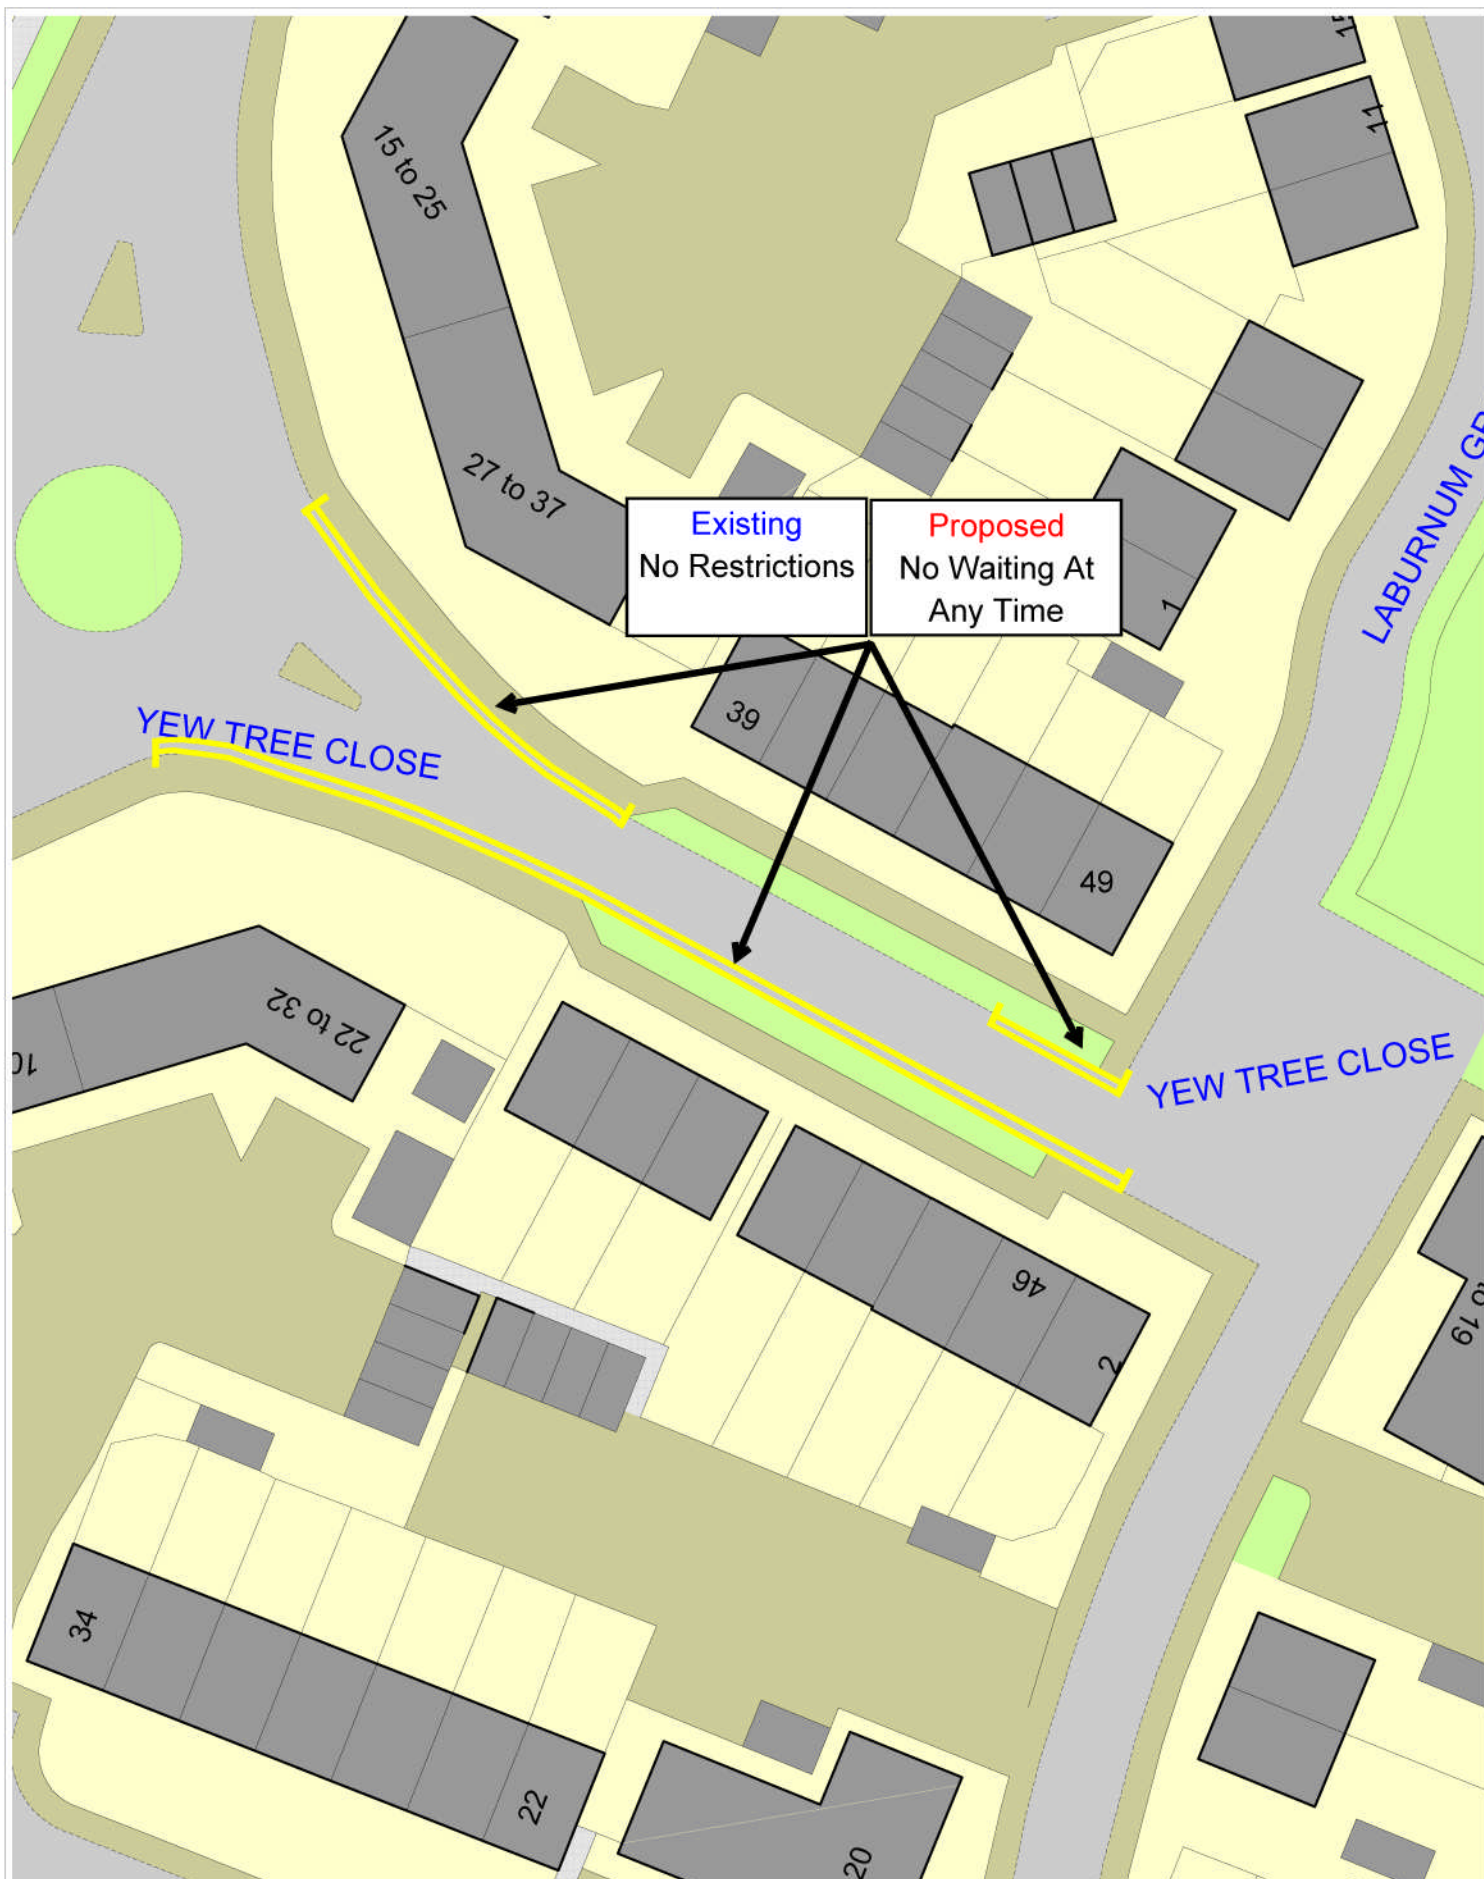

Yew Tree Close **Proposed Waiting Restrictions** **Formal Consultation Plan**

SCALE: 1:500 @ A4
 DATE: 9 Apr 2015
 DRAWING NO: CPE2014/YTC/4/1
 DRAWN BY: MJD

* Crown copyright. All rights reserved
 Shropshire Council 100049049 2014