


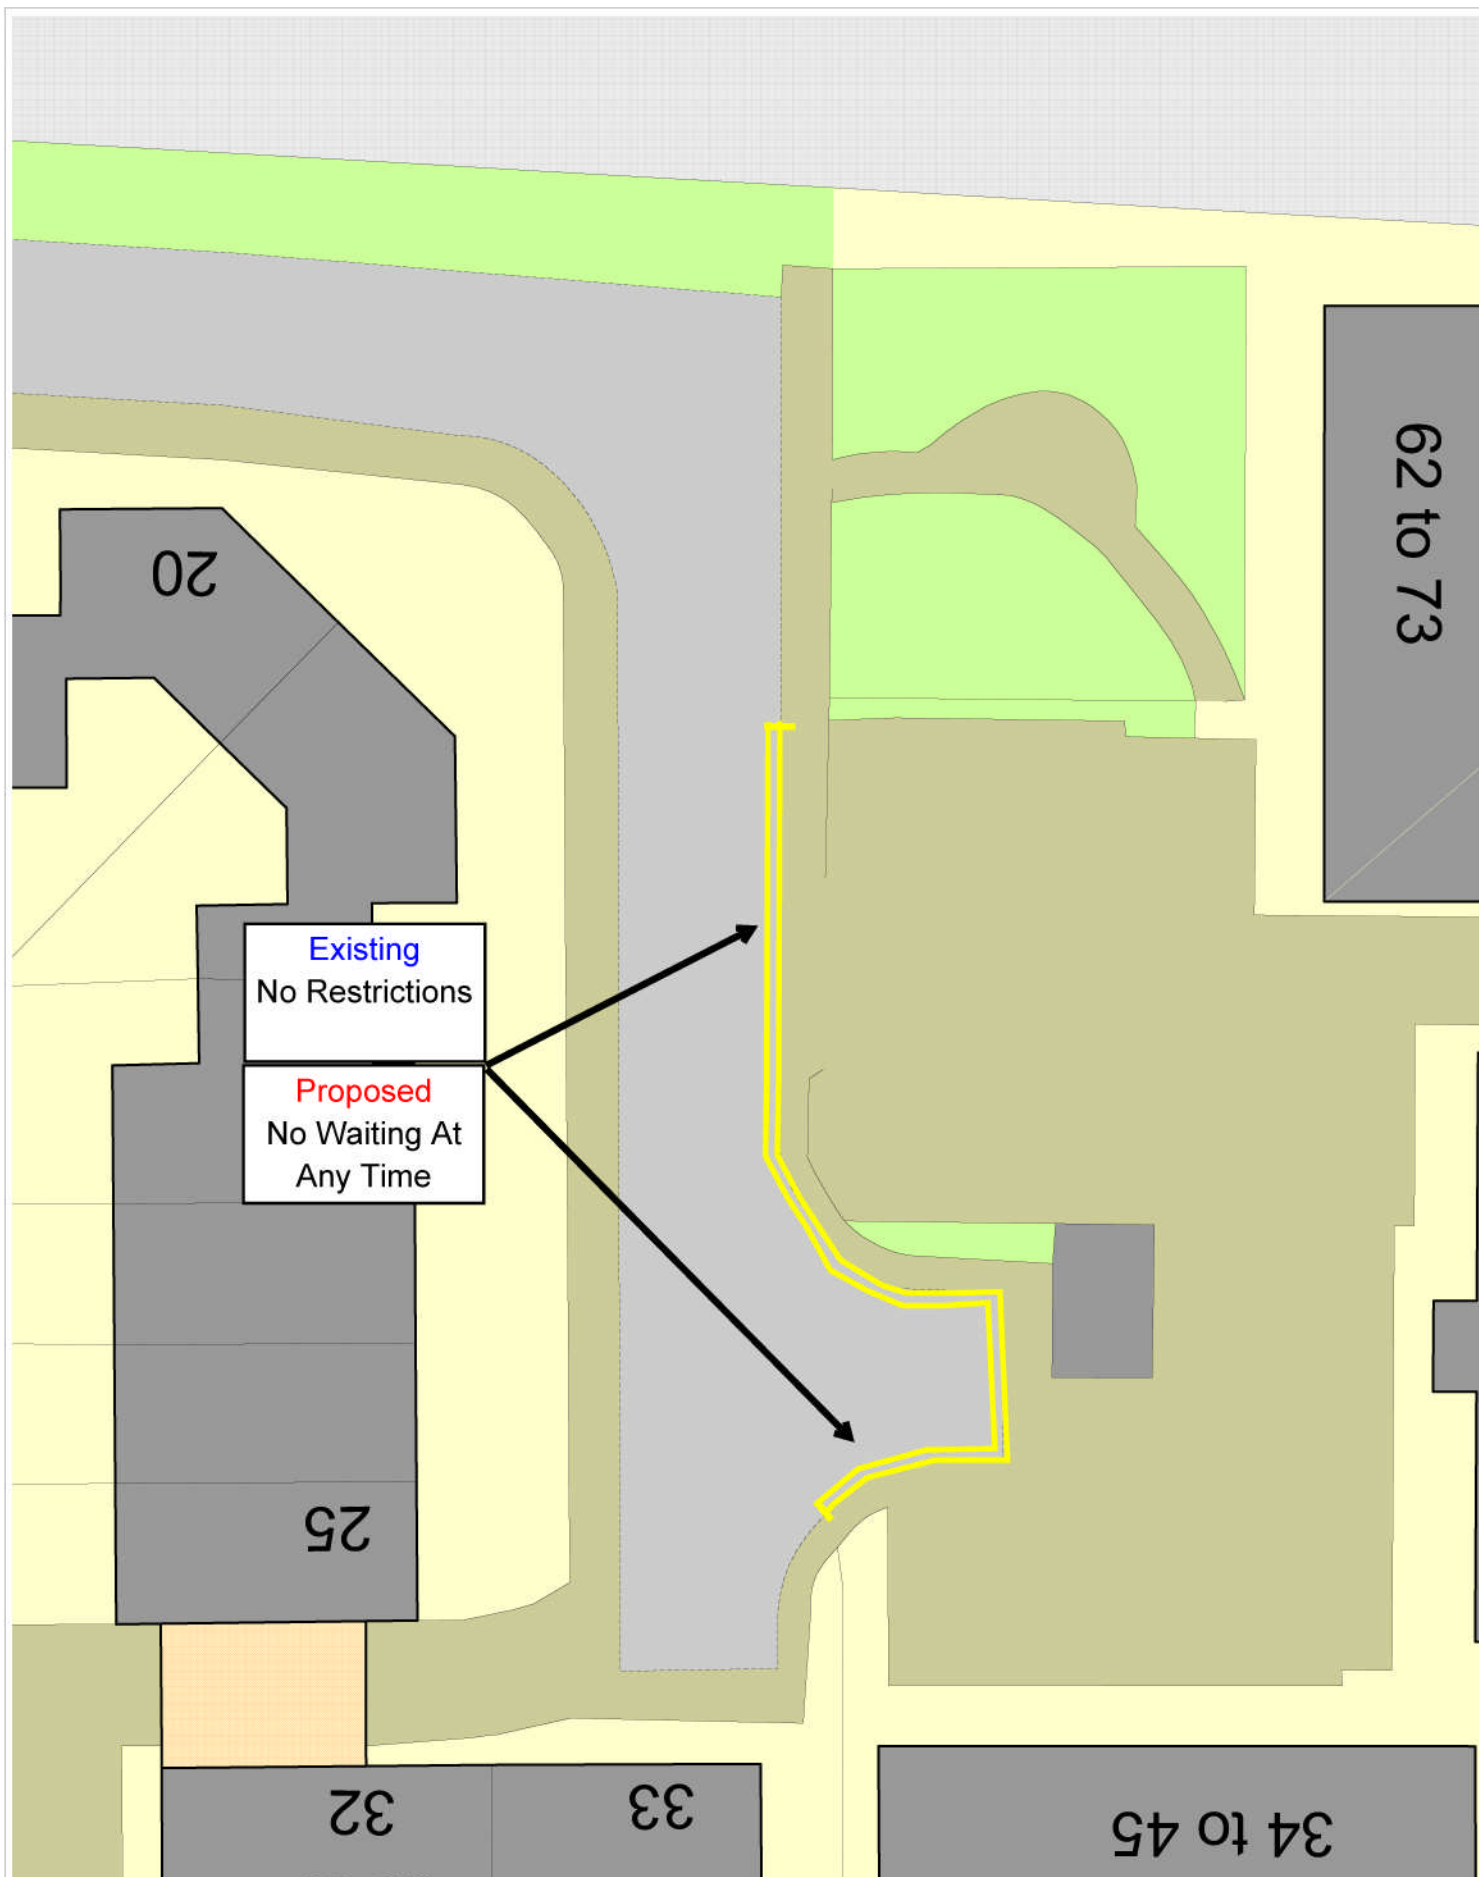

Wilfred Owen Close
Proposed Waiting
Restrictions
Formal Consultation Plan

SCALE: 1:250 @ A4
DATE: 29 Jan 2015
DRAWING NO: CPE2014/WOC/4/1
DRAWN BY: MJD
:

* Crown copyright. All rights reserved
Shropshire Council 100049049 2014