
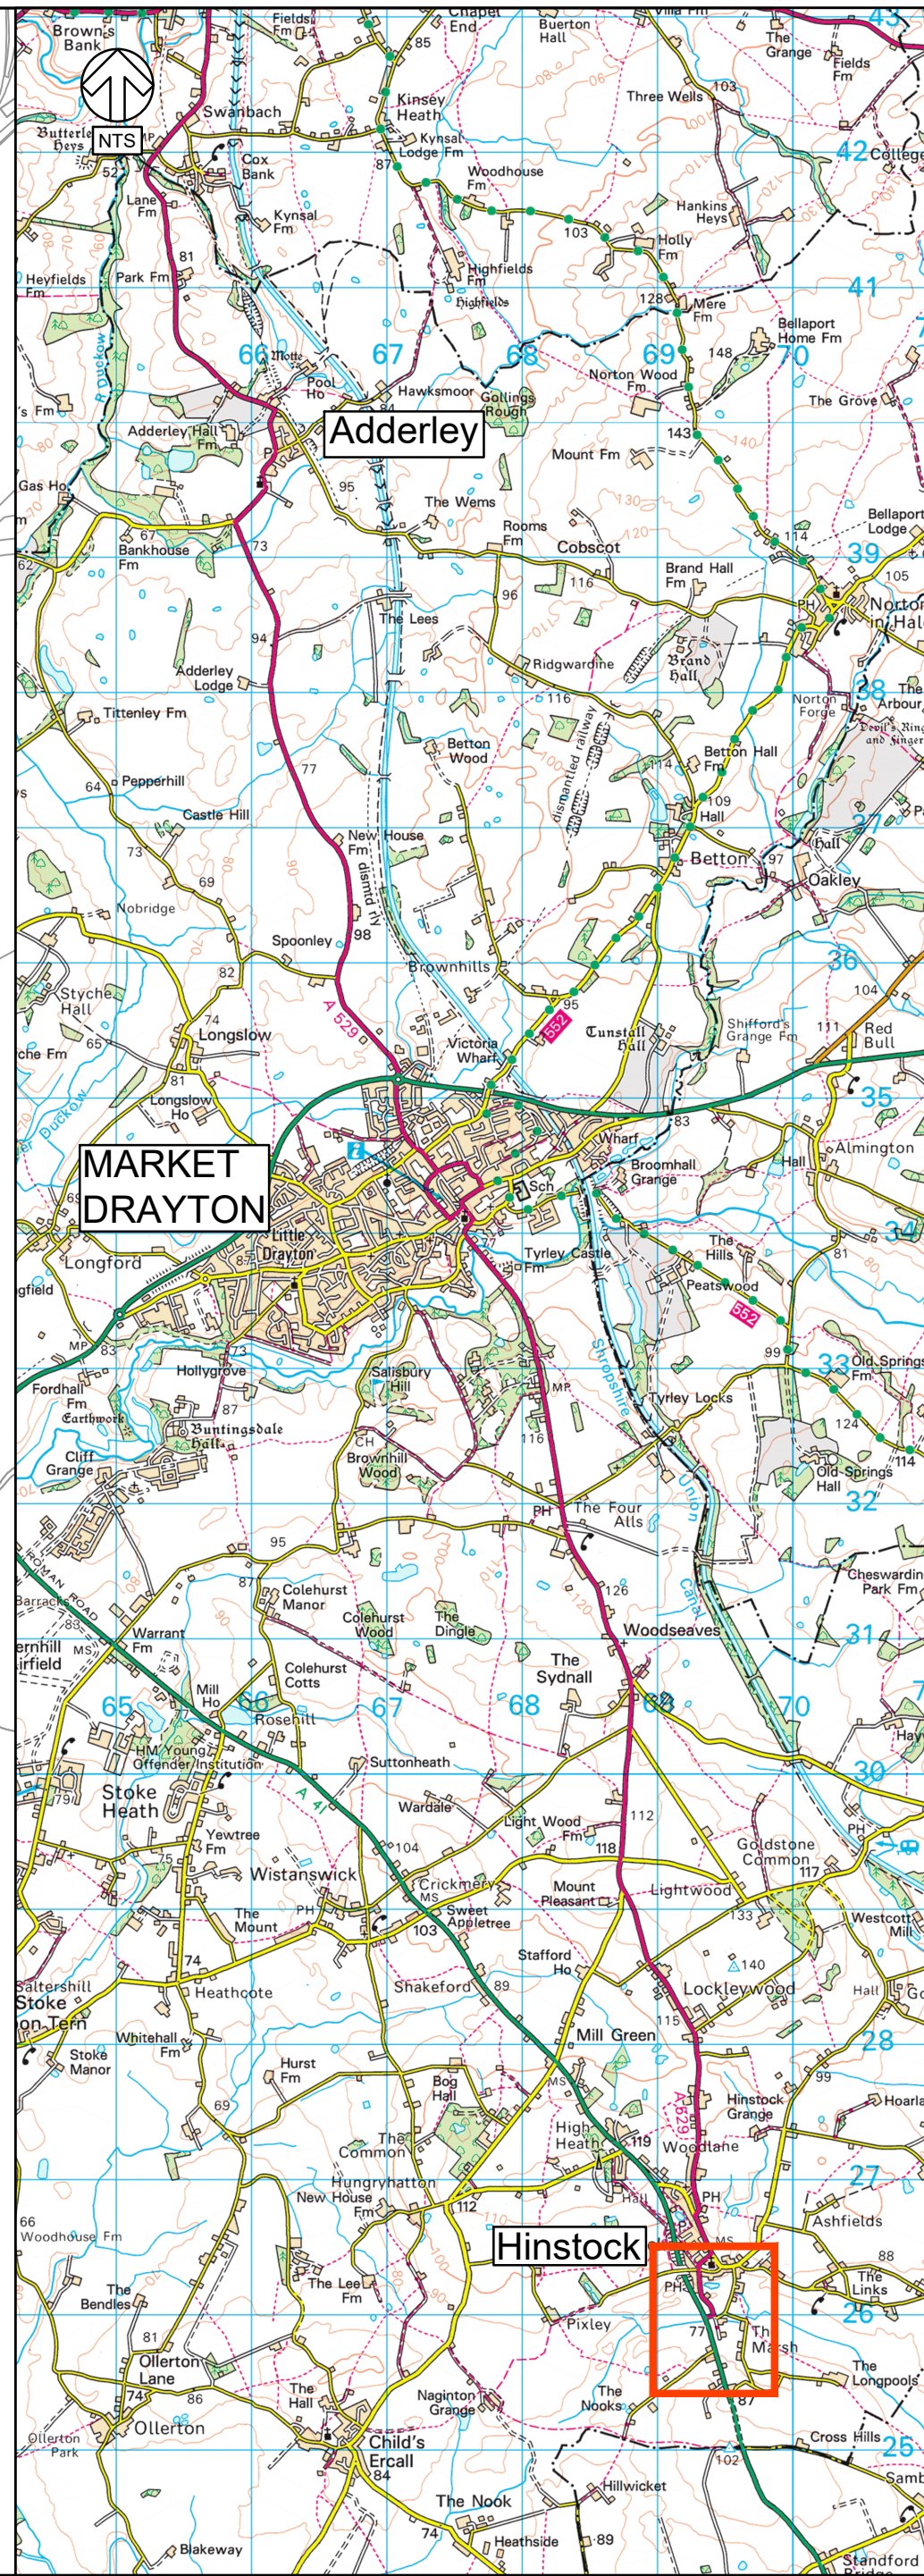


File name I:\UK\WSPGROUP\COMP\CENTRAL DATA\PROJECTS\70050867-A529 - SAFER ROADS FUND\02 WIP\PACKAGE B - A41 HINSTOCK\01 DRAWINGS\01 WIP\CONSULTATION PLAN\70050867-WSP-GEN-PKG_B-SK-CH-0100.DWG, printed on 20 May 2021 12:28:30, by Ross, Diane

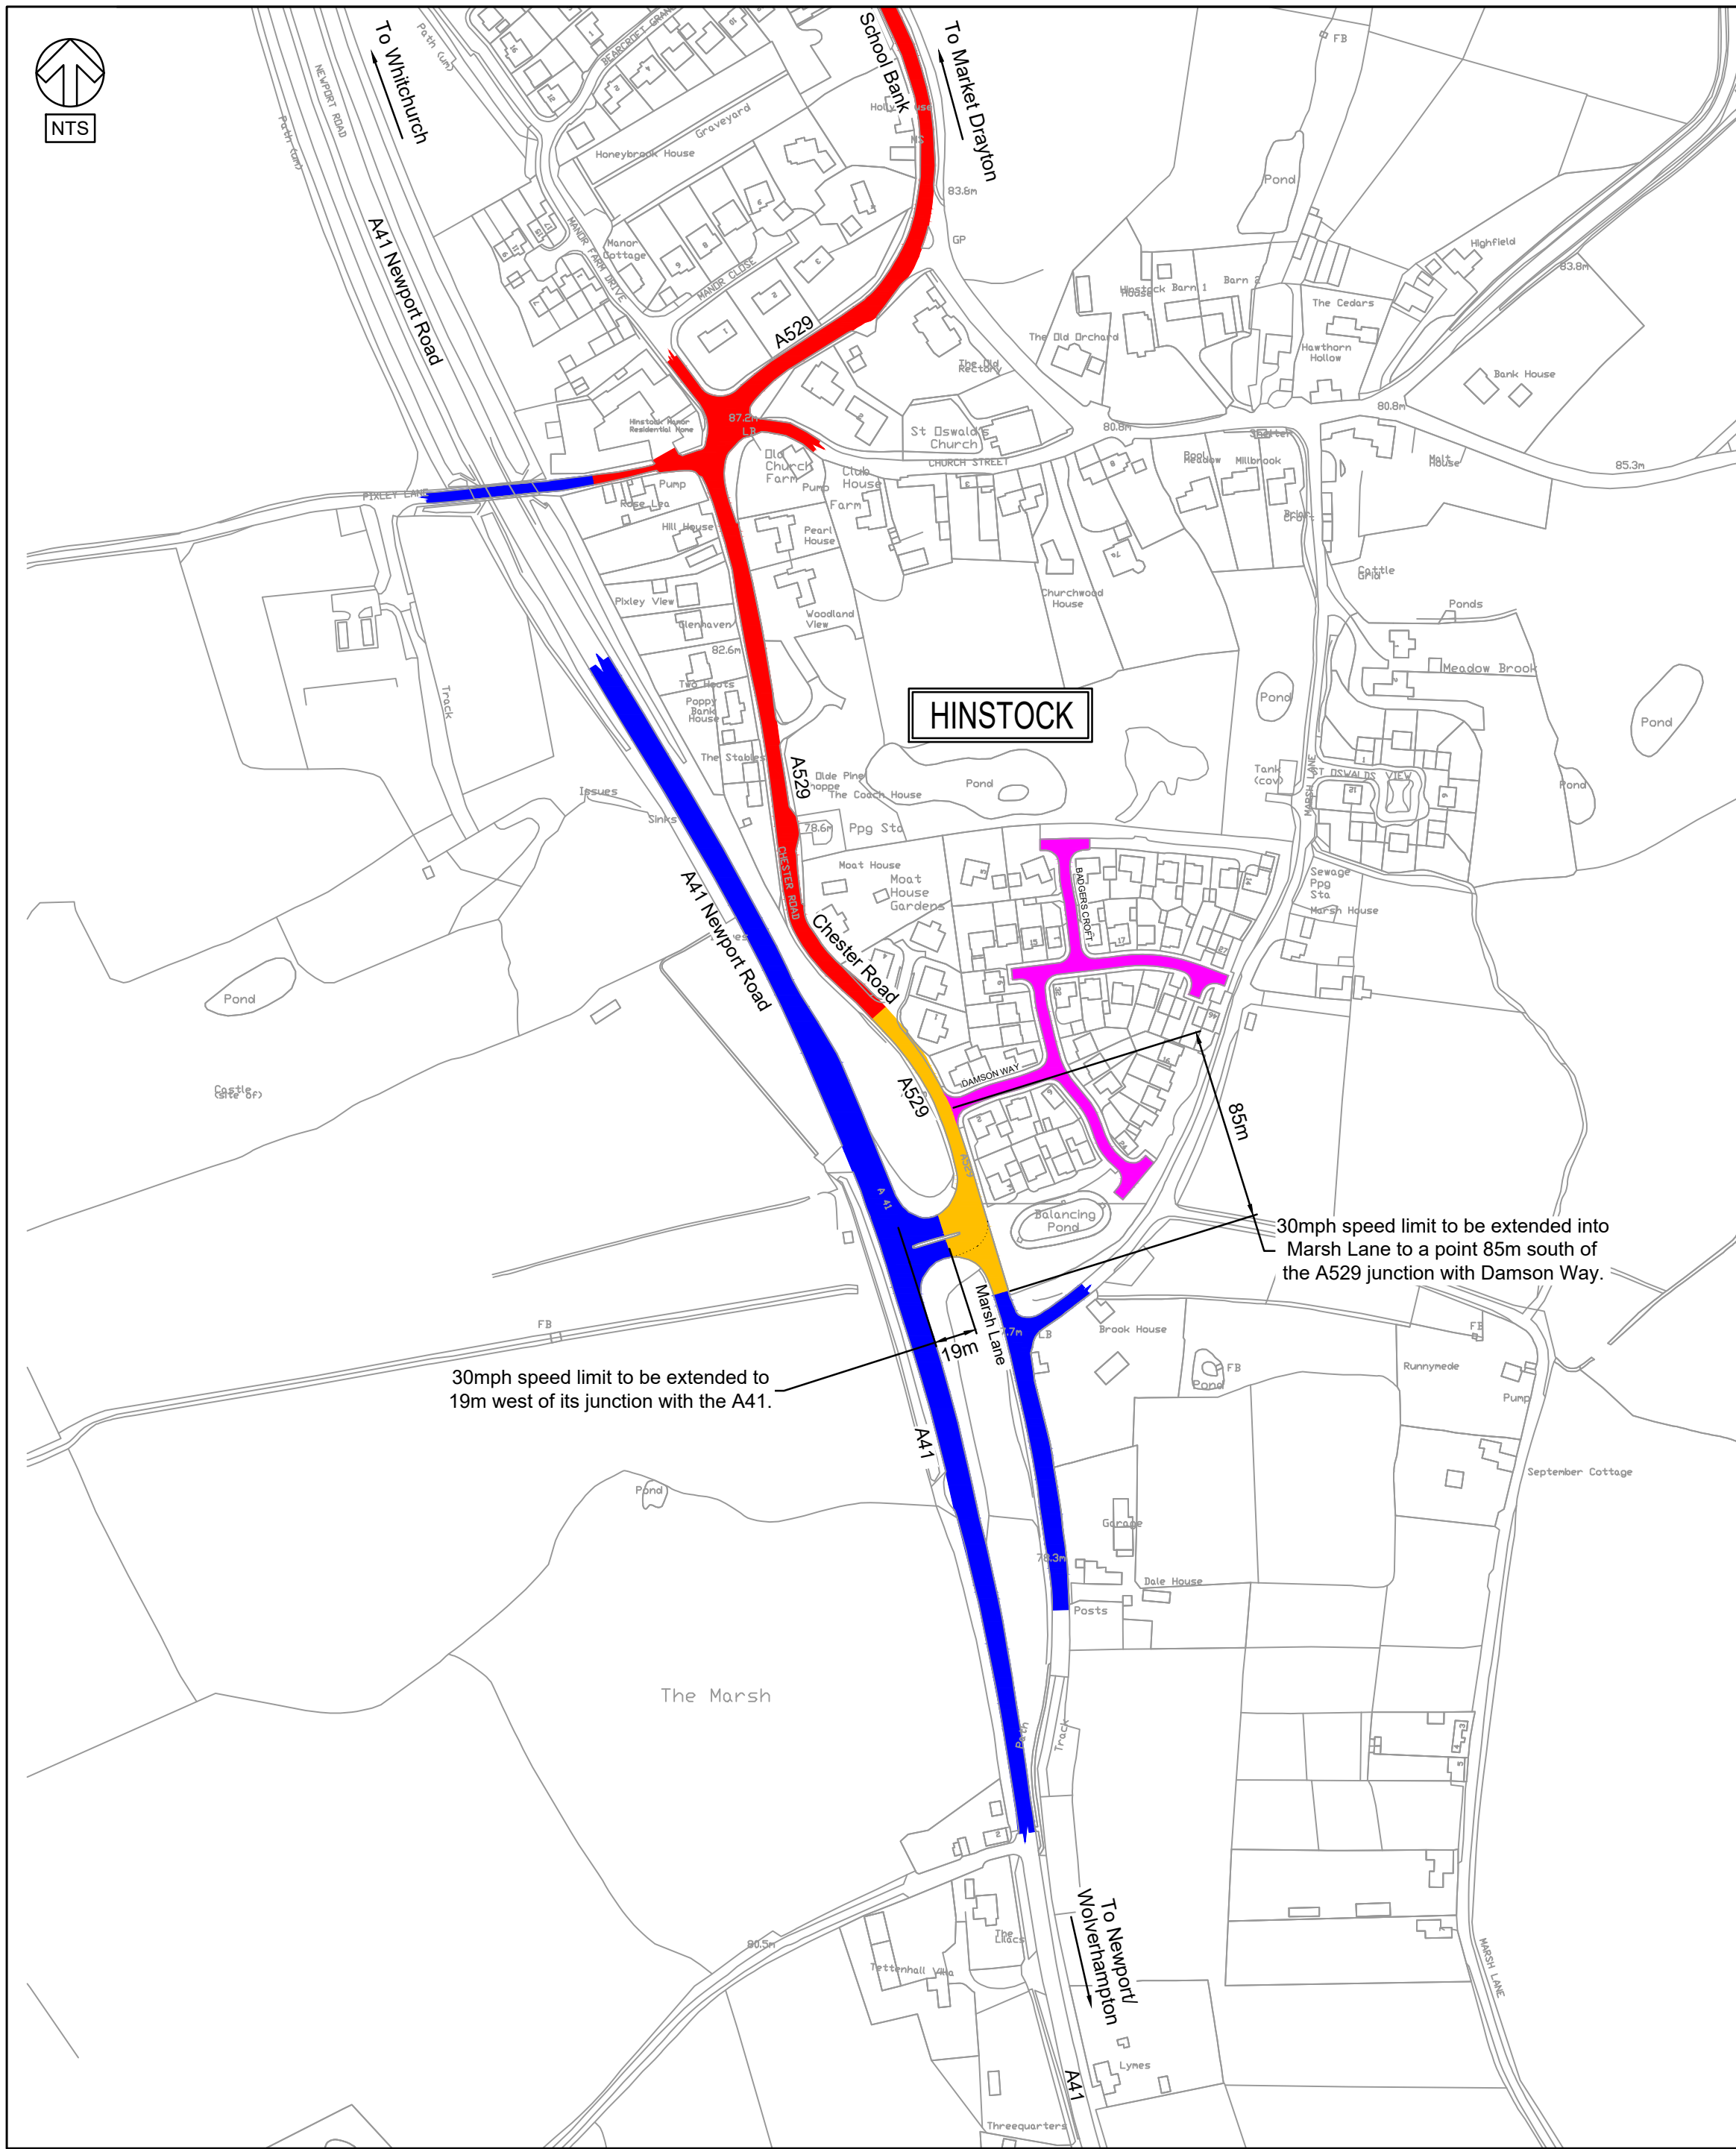

DO NOT SCALE

© Crown copyright and database rights 2021 OS 100049049. You are permitted to use this data solely to enable you to respond to, or interact with, the organisation that provided you with the data. You are not permitted to copy, sub-licence, distribute or sell any of this data to third parties in any form.

- Key
- Existing 30mph speed limit to remain
 - Existing national speed limit (60mph) to remain
 - Proposed 30mph speed limit (currently national speed limit (60mph))
 - 30mph by virtue of street lighting

P01	12/05/2021	DR	FIRST ISSUE	PS	DP
REV	DATE	BY	DESCRIPTION	CHK	APP

DRAWING STATUS: S2 - FOR INFORMATION



2nd Floor Shirehall, Abbey Foregate, Shrewsbury, SY2 6ND, UK
T+ 44 (0) 1743 501060
wsp.com



PROJECT: A529 Safer Roads Fund
Hinstock to Audlem

TITLE: TRO Consultation Plan - Package B
Proposed Speed Limits
A41 Hinstock

SCALE @ A2: NTS	CHECKED: P. Savill	APPROVED: D. Davies
PROJECT No: 70050867	DESIGNED: PS/DR	DRAWN: D. Ross
DRAWING No: 70050867-WSP-GEN-PKG_B-SK-CH-0100	DATE: April 2021	REV: P01

© WSP UK Ltd