


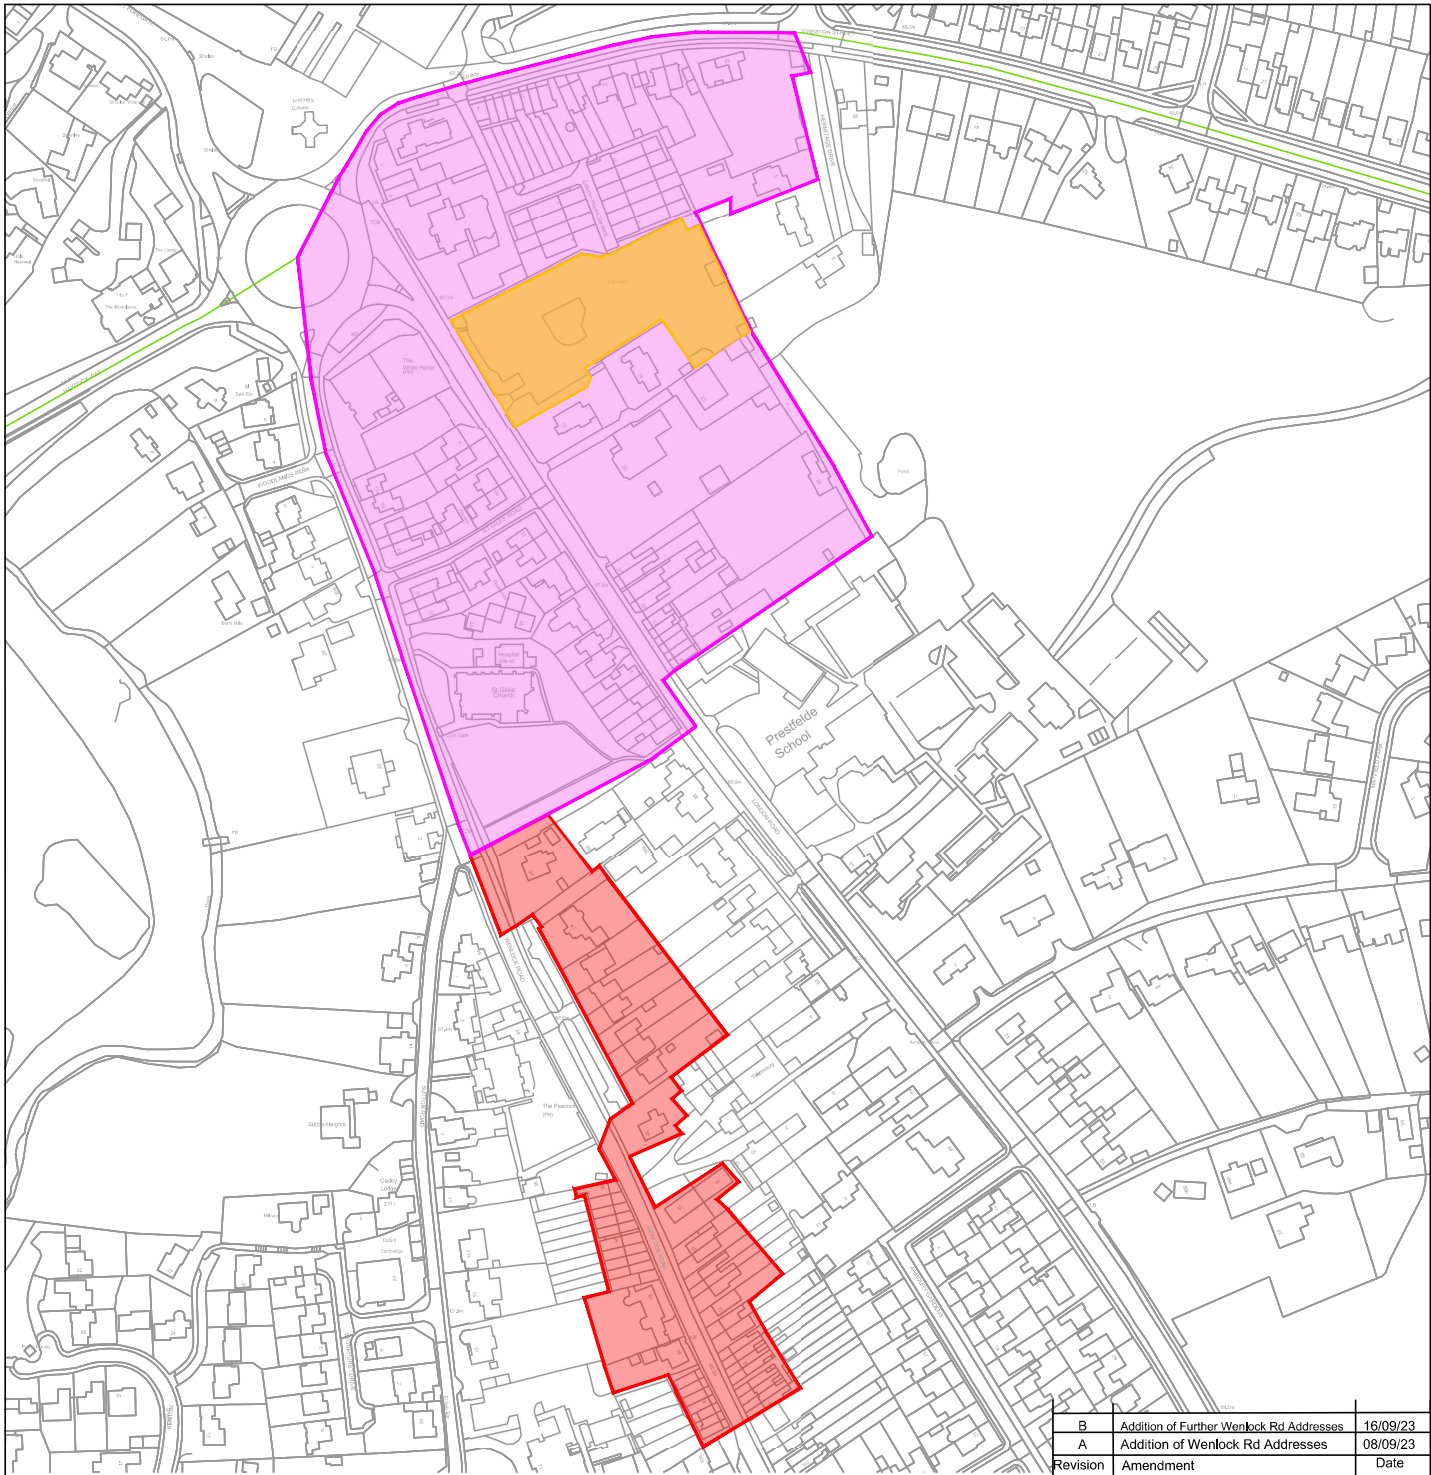

Drawing Number 6.16

THE SHROPSHIRE COUNCIL (OFF STREET PARKING PLACES) ORDER 2011 SCHEDULE 6 - OFF-STREET PARKING PLACES, RESIDENTS PERMITS ENTITLEMENT

Residential properties within the shaded area will be entitled to a resident off street parking permit subject to availability for eligible car parks banded 4, 5 and 6 in accordance with Schedule 5.

-  Shirehall Overflow Off Street Resident Parking Scheme
-  Off-street restriction boundary (Car Park Limits)
-  Proposed future expansion of permit entitlement following further consultation

 **Ordnance Survey**
Reproduced from the Ordnance Survey Map with the sanction of The Controller of H.M. Stationary Office.
Crown Copyright Reserved. Licence No. LA 100049049.

B	Addition of Further Wenlock Rd Addresses	16/09/23
A	Addition of Wenlock Rd Addresses	08/09/23
Revision	Amendment	Date



CLIENT
SHROPSHIRE

TITLE
Shirehall Overflow Car Park
Off-Street Order

DRAWING No.	REV	SCALE
SC/ShirehallOverflow/Plan/003	A	NTS
DRAWN BY	HG	DATE
CHECKED	KA	SIZE
ACAD FILE	ACAD	USPN
		DWSR