




**CROSSING LOCATION KEY:**

- EXISTING BUFF TACTILE PAVING TO BE REMOVED
- PROPOSED RED TACTILE PAVING
- PROPOSED 4m CRANKED PASSIVELY SAFE TRAFFIC SIGNAL POLE WITH LOW LEVEL TERMINATIONS

**DO NOT SCALE**

© Crown copyright and database rights 2024 OS AC0000808715.  
 You are permitted to use this data solely to enable you to respond to, or interact with, the organisation that provided you with the data. You are not permitted to copy, sub-licence, distribute or sell any of this data to third parties in any form.

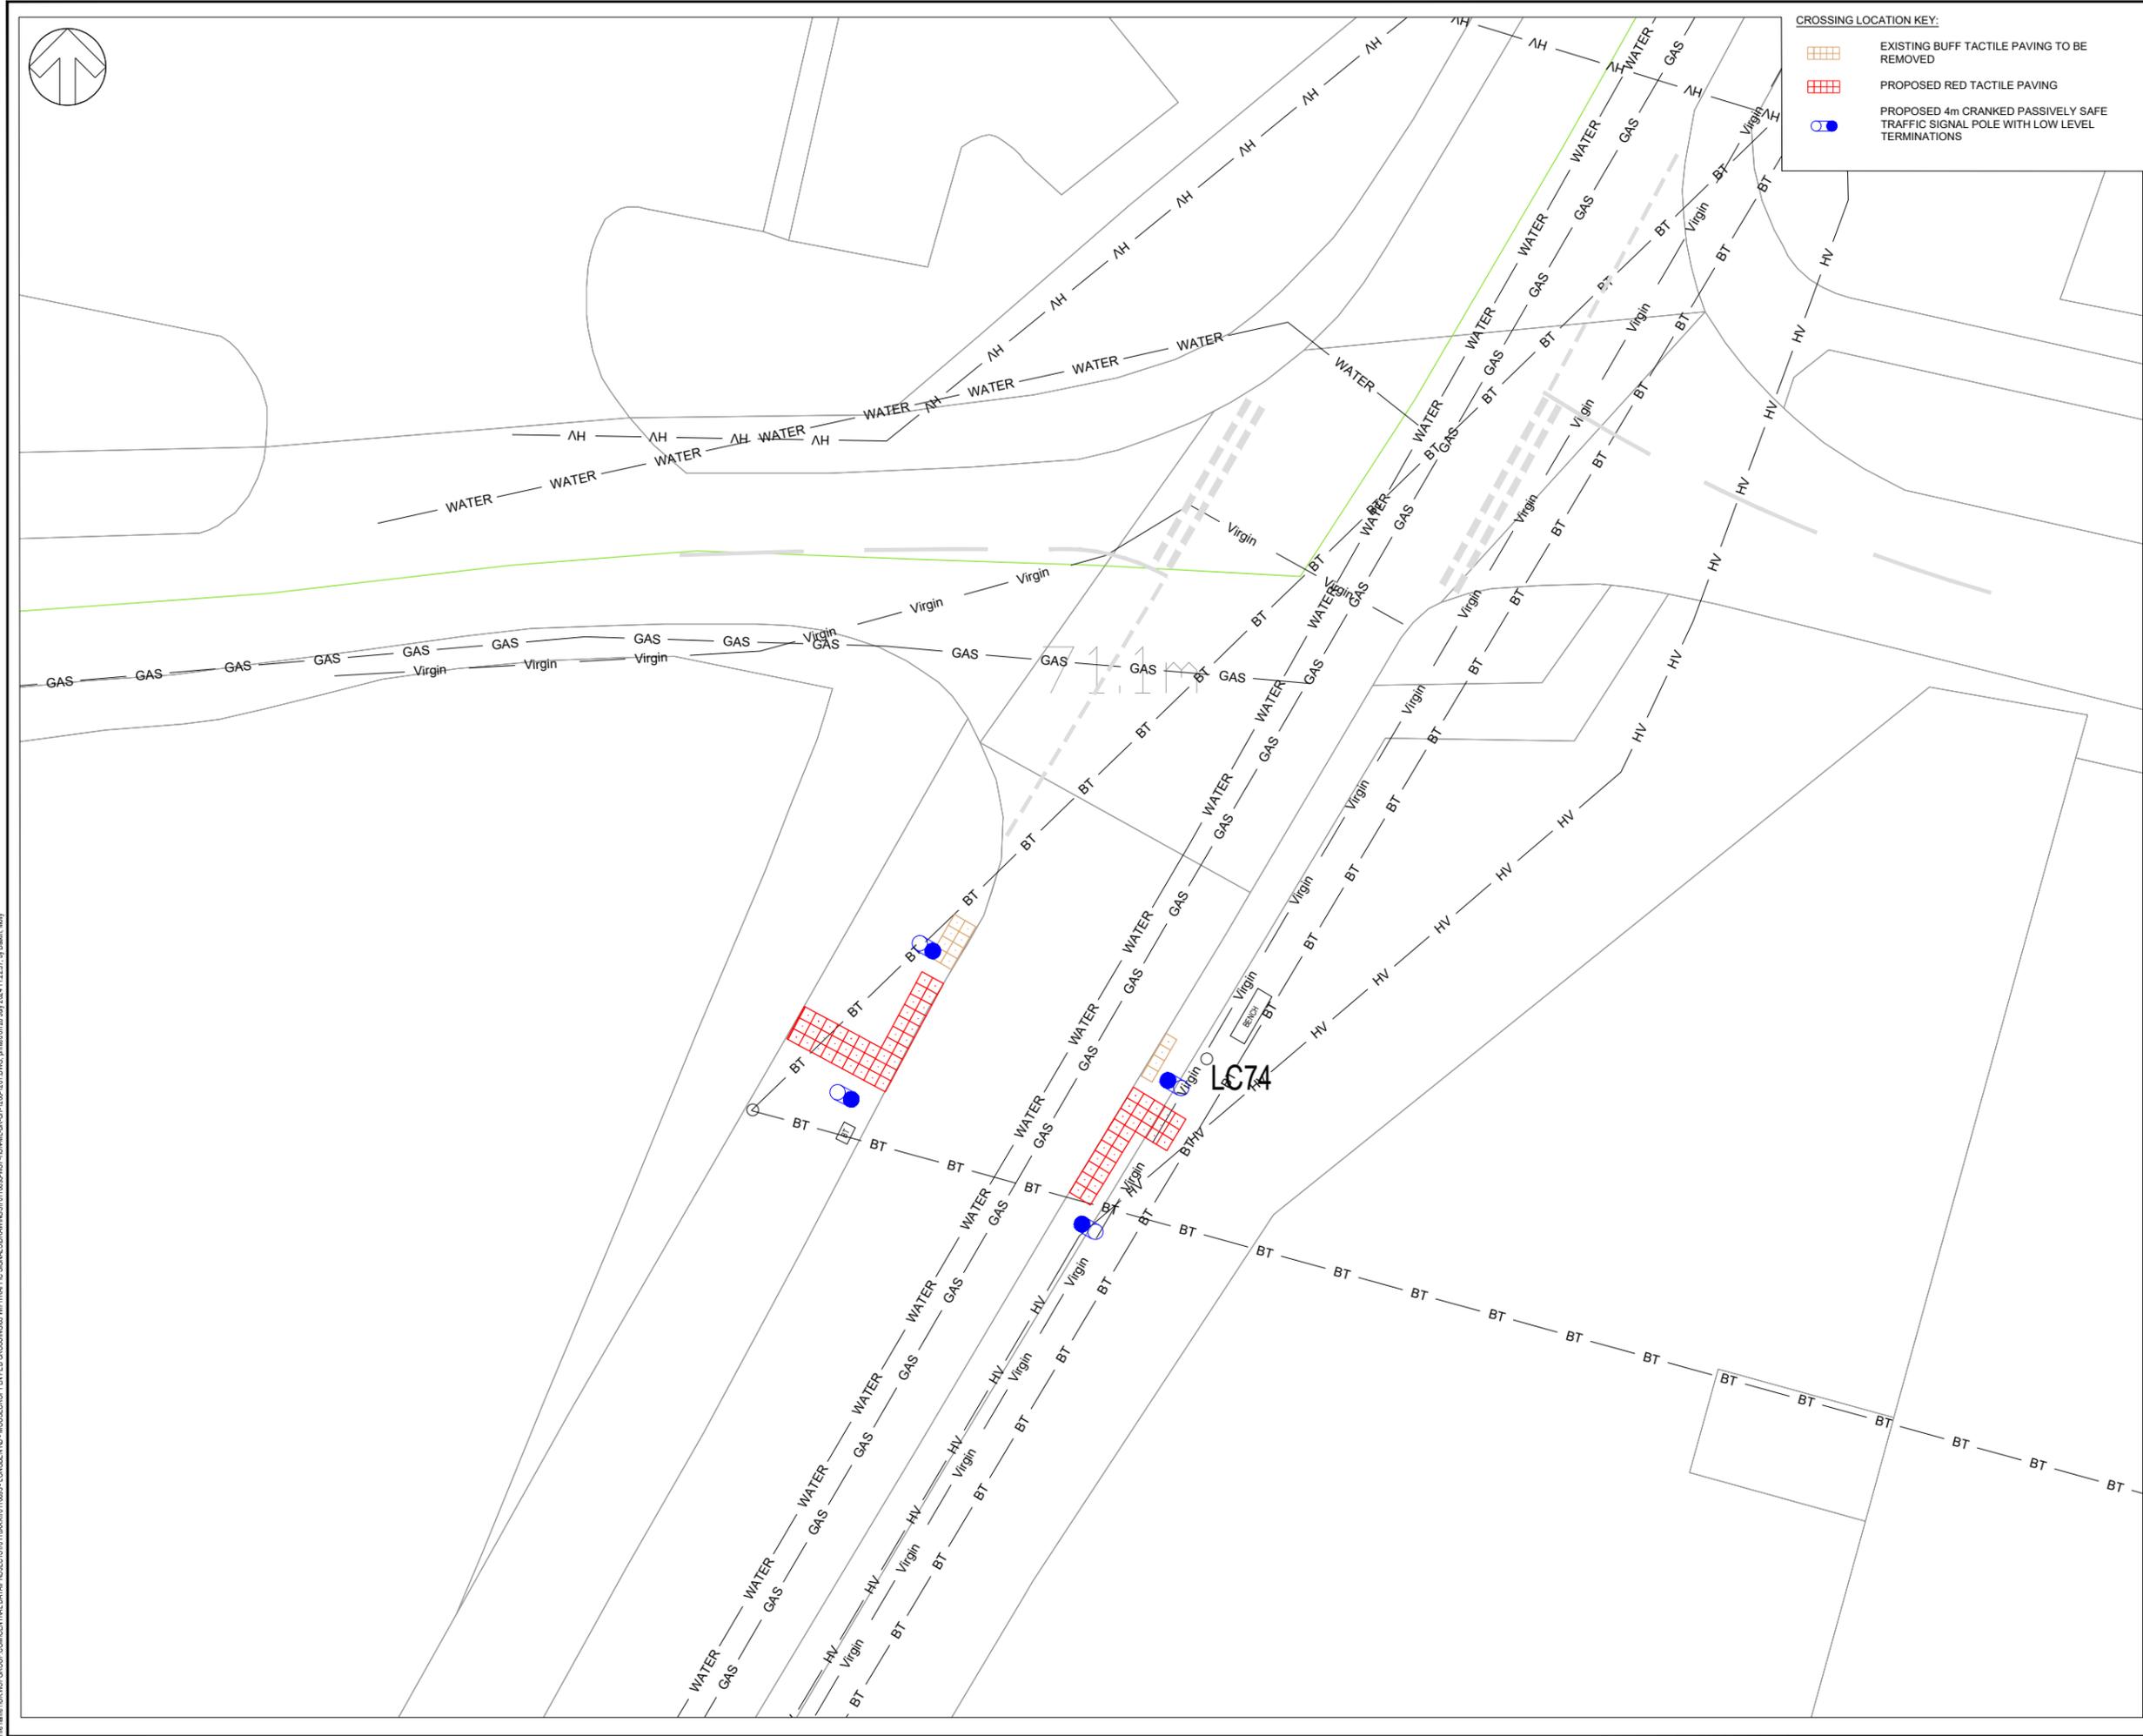

REV	DATE	BY	DESCRIPTION	CHK	APP
P01	26/07/2024	MB	FIRST ISSUE	JU	BS

DRAWING STATUS: **S2 - FOR INFORMATION**

2nd Floor Shirehall, Abbey Foregate, Shrewsbury, SY2 6ND, UK  
 T+ 44 (0) 1743 501060  
 wsp.com

CLIENT:

ARCHITECT:

SITE/PROJECT: **S7129  
 MOUSECROFT LANE/LONGDEN ROAD, SHREWSBURY  
 TOUCAN CROSSING**

TITLE: **CROSSING LOCATION**

SCALE @ A1: 1:200	CHECKED: JU	APPROVED: BS
PROJECT NO: 70110695	DESIGNED: MB	DRAWN: MB
		DATE: Jul 2024

DRAWING NO: 70110695-WSP-GEN-ML-DR-CH-1200-1201	REV: P01
---	----------

© WSP UK Ltd

File name: \\UK\WSPGROUP\COMMON\DATA\PROJECTS\70110695 - LONGDEN RD - MOUSECROFT LANE RED CROSSING\03 WPTRAFFIC SIGNAL DRAWINGS\70110695-WSP-HSHALL-DR-CH-1200-1201.DWG, printed on 26 Jul 2024 11:23:37, by Babin, Maly