
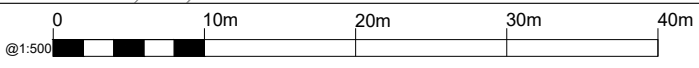



File name Z:\GB\PROJECTS\UK0029492.2344 - BECC23 RAVEN MEADOWS RAISED TABLE 25-26103 WIP\03 DRAWINGS\RAVEN MEADOWS.DWG, printed on 20 May 2026 09:53:44, by Thomas, Craig

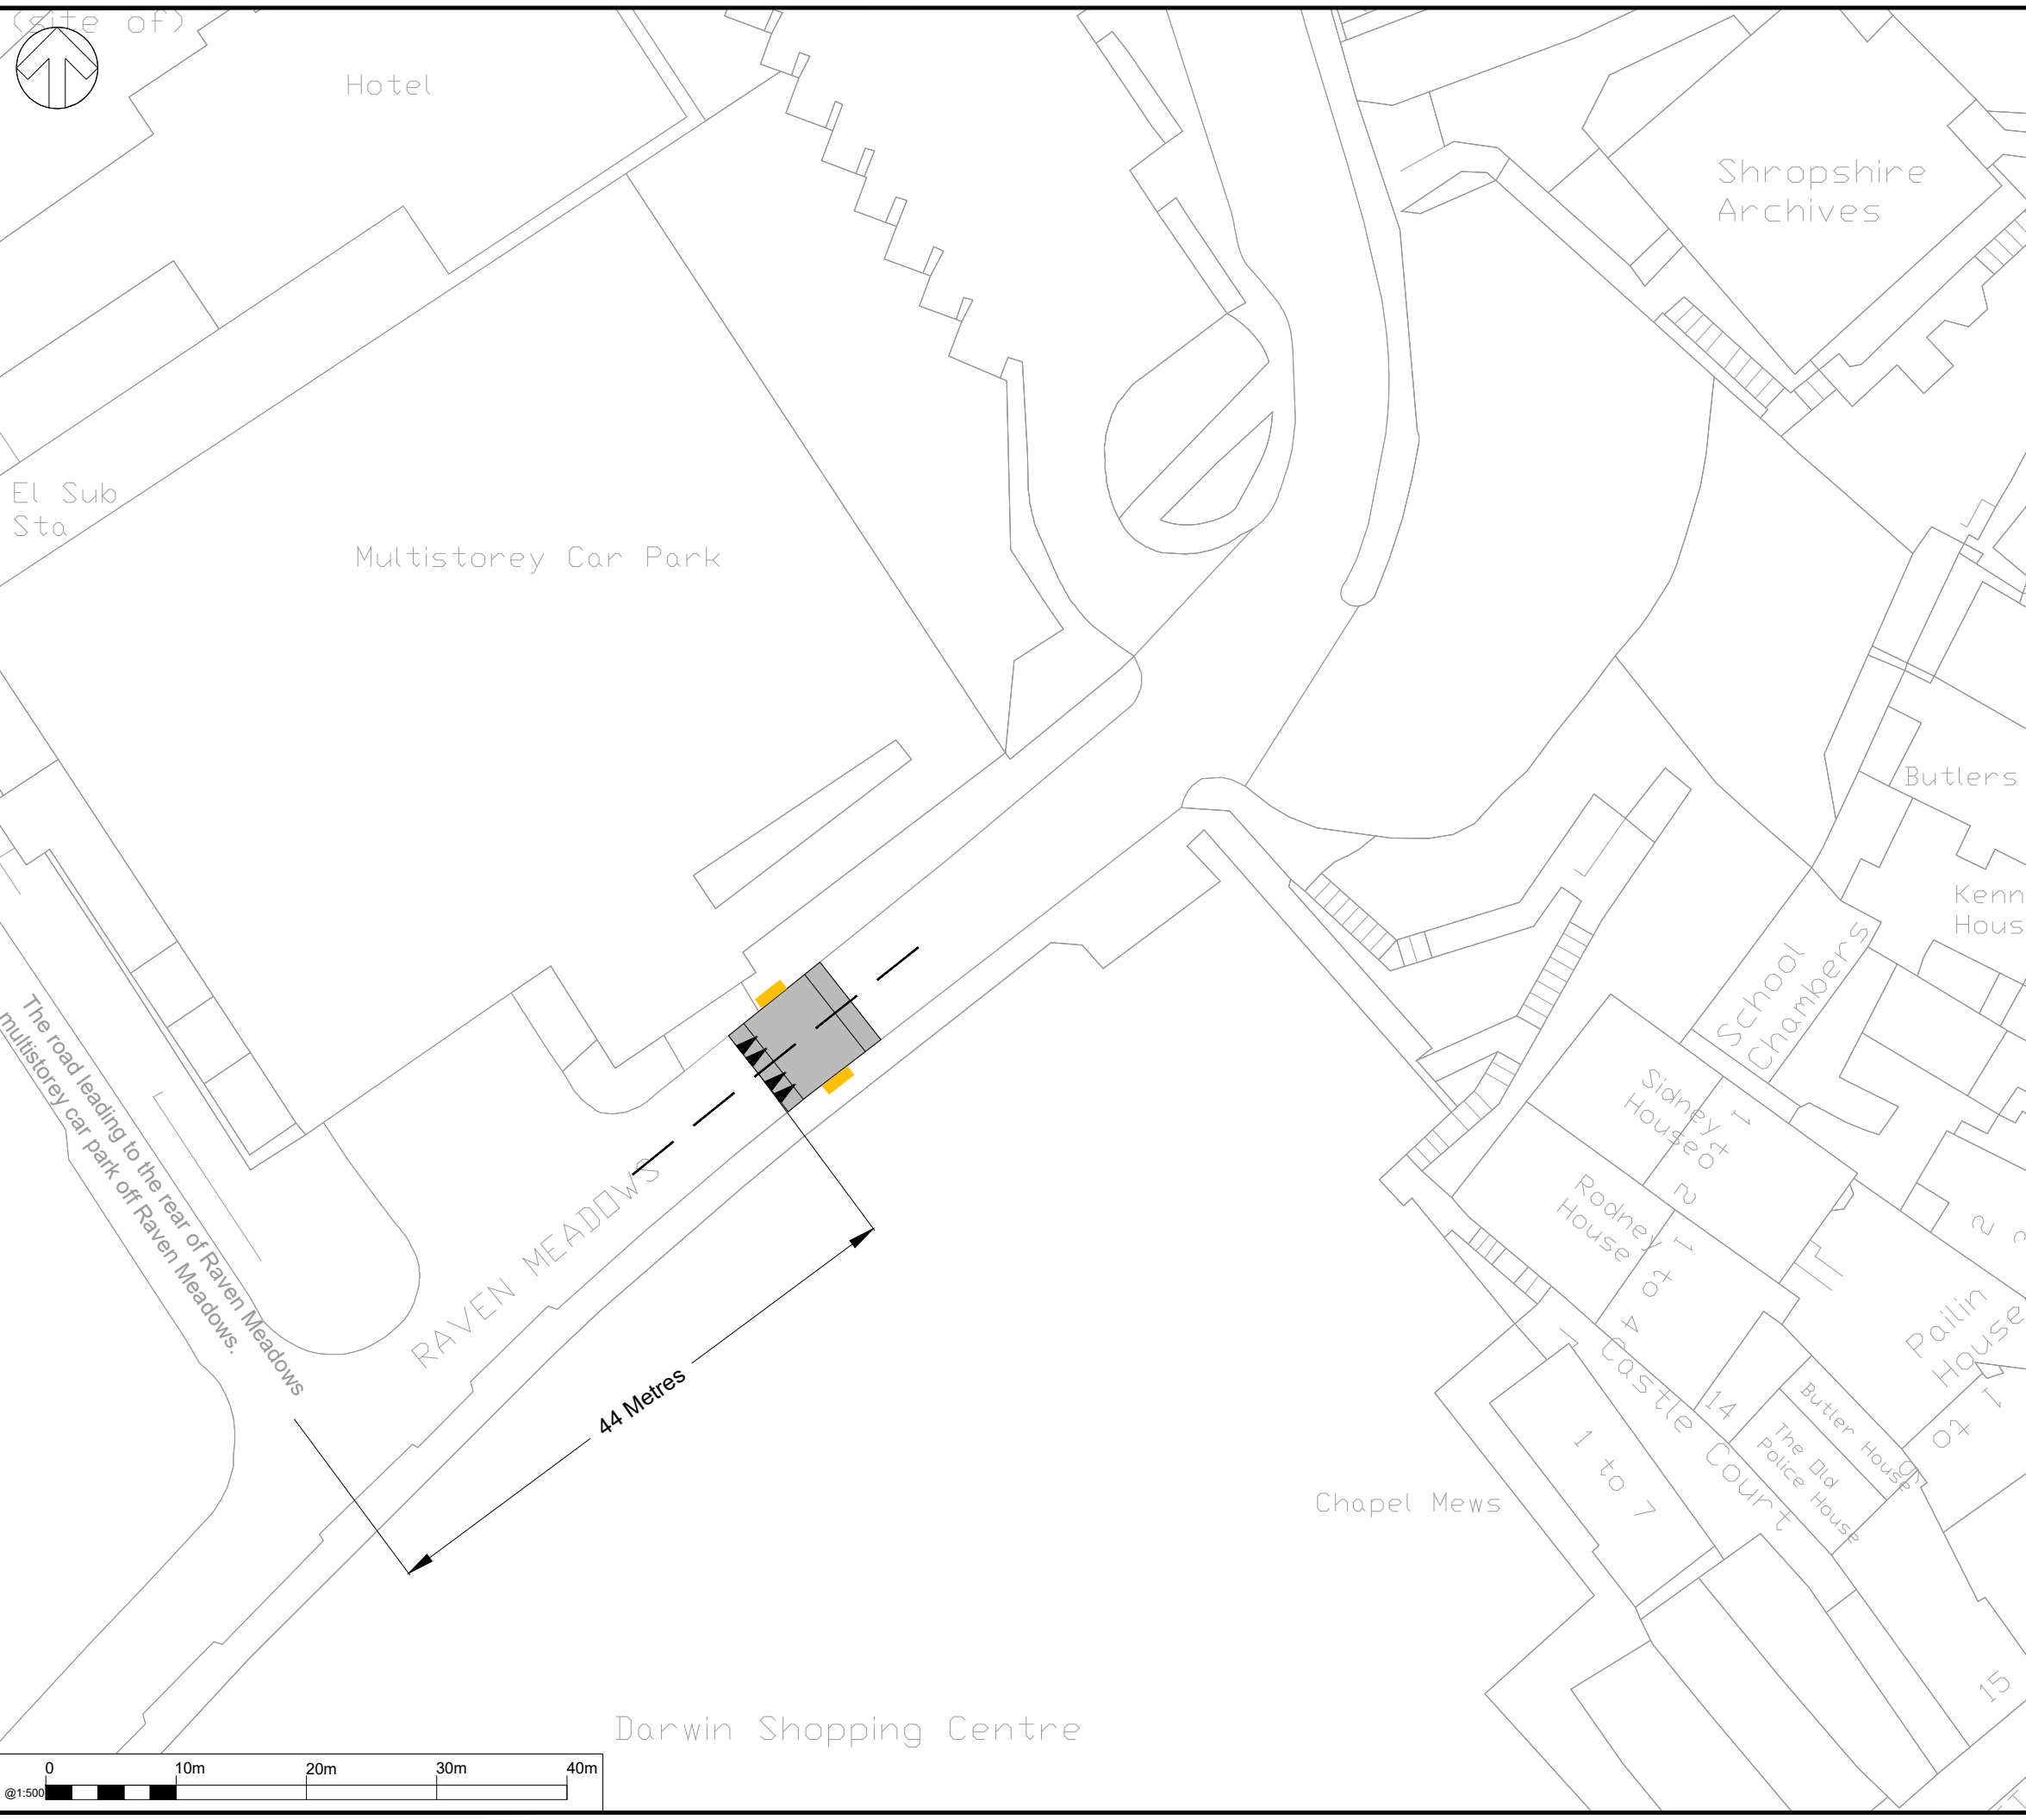

DO NOT SCALE

© Crown copyright and database rights 2026 OS AC0000808715
 You are permitted to use this data solely to enable you to respond to, or interact with, the organisation that provided you with the data. You are not permitted to copy, sub-licence, distribute or sell any of this data to third parties in any form.

Key

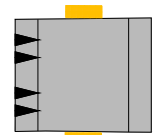

Proposed raised table.

P01	15/05/2026	PD	FIRST ISSUE	CT	RH
REV	DATE	BY	DESCRIPTION	CHK	APP

DRAWING STATUS: **S2 - FOR INFORMATION**



Canon Court East, Abbey Lawn, Abbey Foregate,
 Shrewsbury, SY2 5DE, UK
 T+ 44 (0) 1743 501060
 wsp.com

CLIENT:



PROJECT:
 Riverside Development
 Raven Meadows Raised Table

TITLE:
 Raven Meadows, Shrewsbury
 Proposed Raised Table
 Consultation Plan

SCALE @ A3: 1:500	CHECKED: C. Thomas	APPROVED: K. Pashley
----------------------	-----------------------	-------------------------

PROJECT No: UK002949.2344	DESIGNED: P. Davey	DRAWN: P. Davey	DATE: May 2026
------------------------------	-----------------------	--------------------	-------------------

DRAWING No: 29492344-WSP-GEN-RM-CH-DR-1010	REV: P01
---	-------------

© WSP UK Ltd