


File name \\UK.WSPGROUP.COM\CENTRAL DATA\PROJECTS\62240659 - SHIFNAL TOWN CENTRE ROAD SCHEME\04 WIP\DRAWINGS\62240659-WSP-HSN-AS-DR-SK-001 (PROPOSED WAITING RESTRICTIONS TRO PLAN).DWG, printed on 30 September 2022 18:59:00, by Polak, Annette

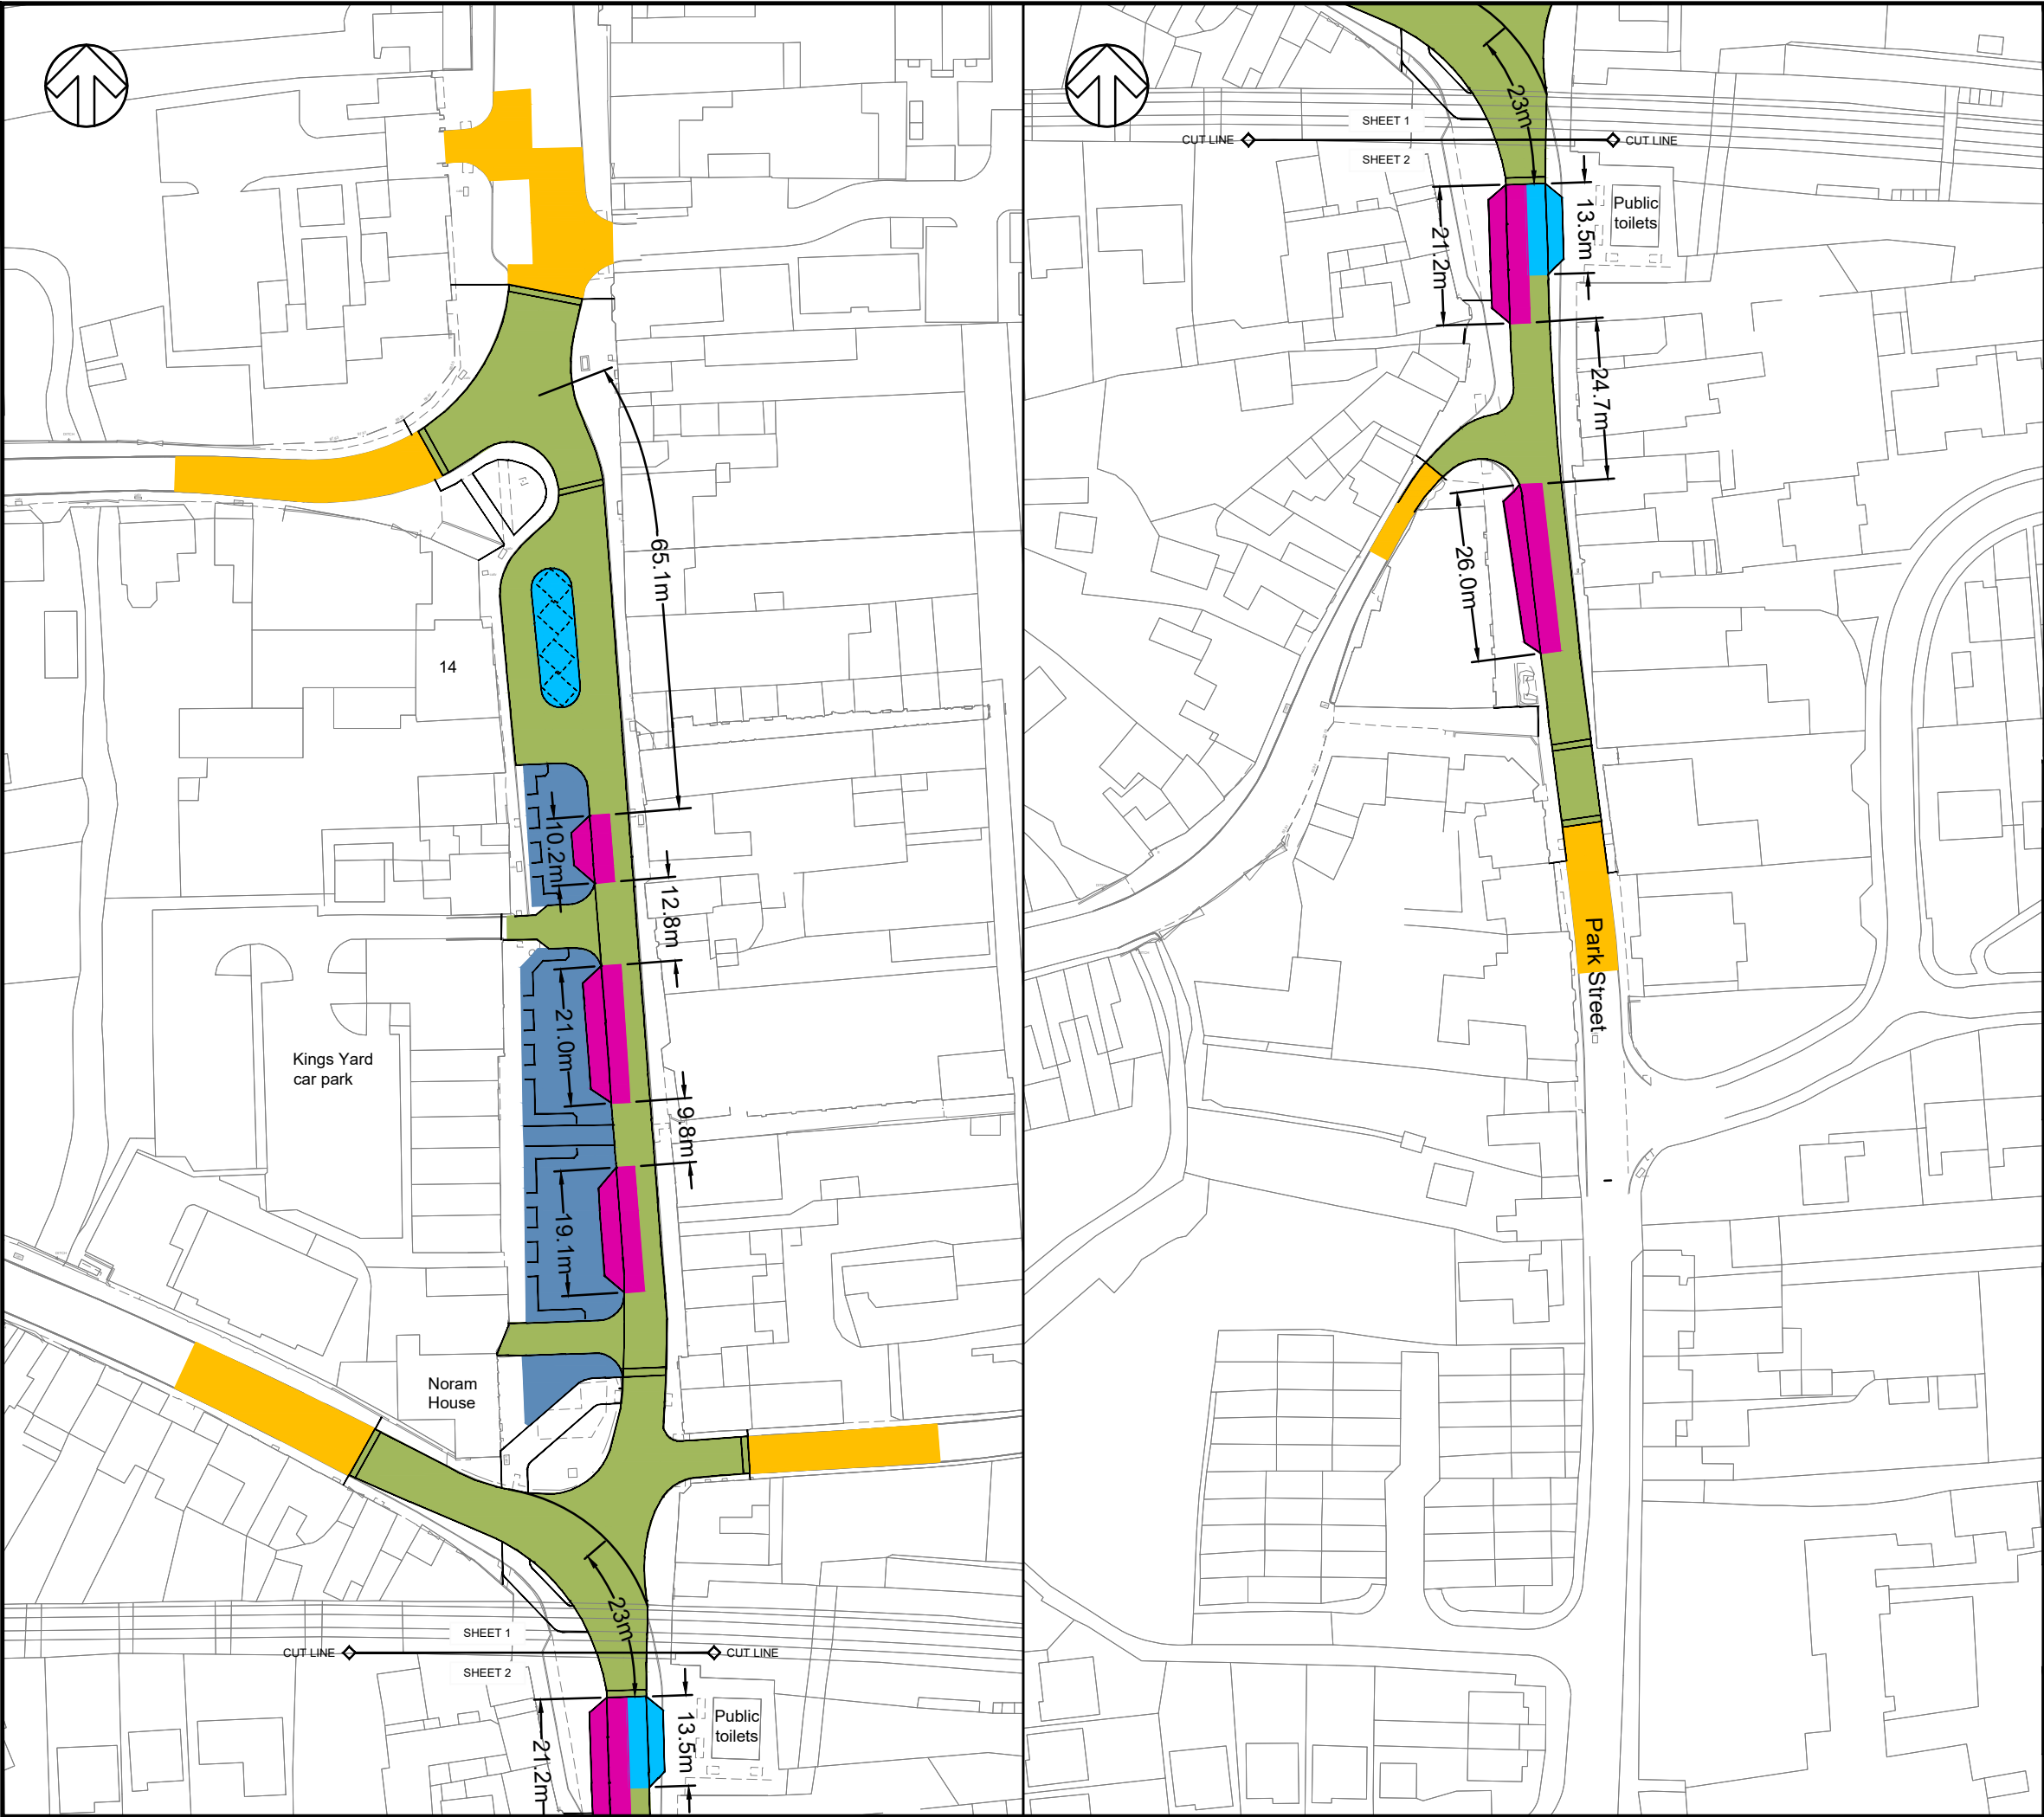

DO NOT SCALE

© Crown copyright and database rights 2022 OS 100049049.
You are permitted to use this data solely to enable you to respond to, or interact with, the organisation that provided you with the data. You are not permitted to copy, sub-licence, distribute or sell any of this data to third parties in any form.

Key:

- Existing 'No waiting at any time' to remain
- Proposed 'Restricted Parking Zone no waiting at any time'
- Proposed loading only 8.15am -9:15am and 4pm-6pm. Parking 9:15am-4pm 30 minutes no return within 1 hour. Parking 6pm-8:15am.
- Proposed disabled parking bay
- Pedestrianised area. No waiting at any time/ no loading at any time except traders / authorised vehicles for markets / events

P01	03/10/22	AP	FIRST ISSUE	KH	DD
REV	DATE	BY	DESCRIPTION	CHK	APP

DRAWING STATUS: S2 - FOR INFORMATION

2nd Floor Shirehall, Abbey Foregate, Shrewsbury, SY2 6ND, UK
T+ 44 (0) 1743 501 060
wsp.com

CLIENT:

PROJECT: Shifnal Town Centre

TITLE: Waiting Restrictions TRO Plan

SCALE @ A3: 1:1000	CHECKED: KH	APPROVED: DD
PROJECT No: 62240659	DESIGNED: AP	DRAWN: AP
DRAWING No: 62240659-WSP-HSN-AS-DR-SK-002		REV: P01

© WSP UK Ltd