


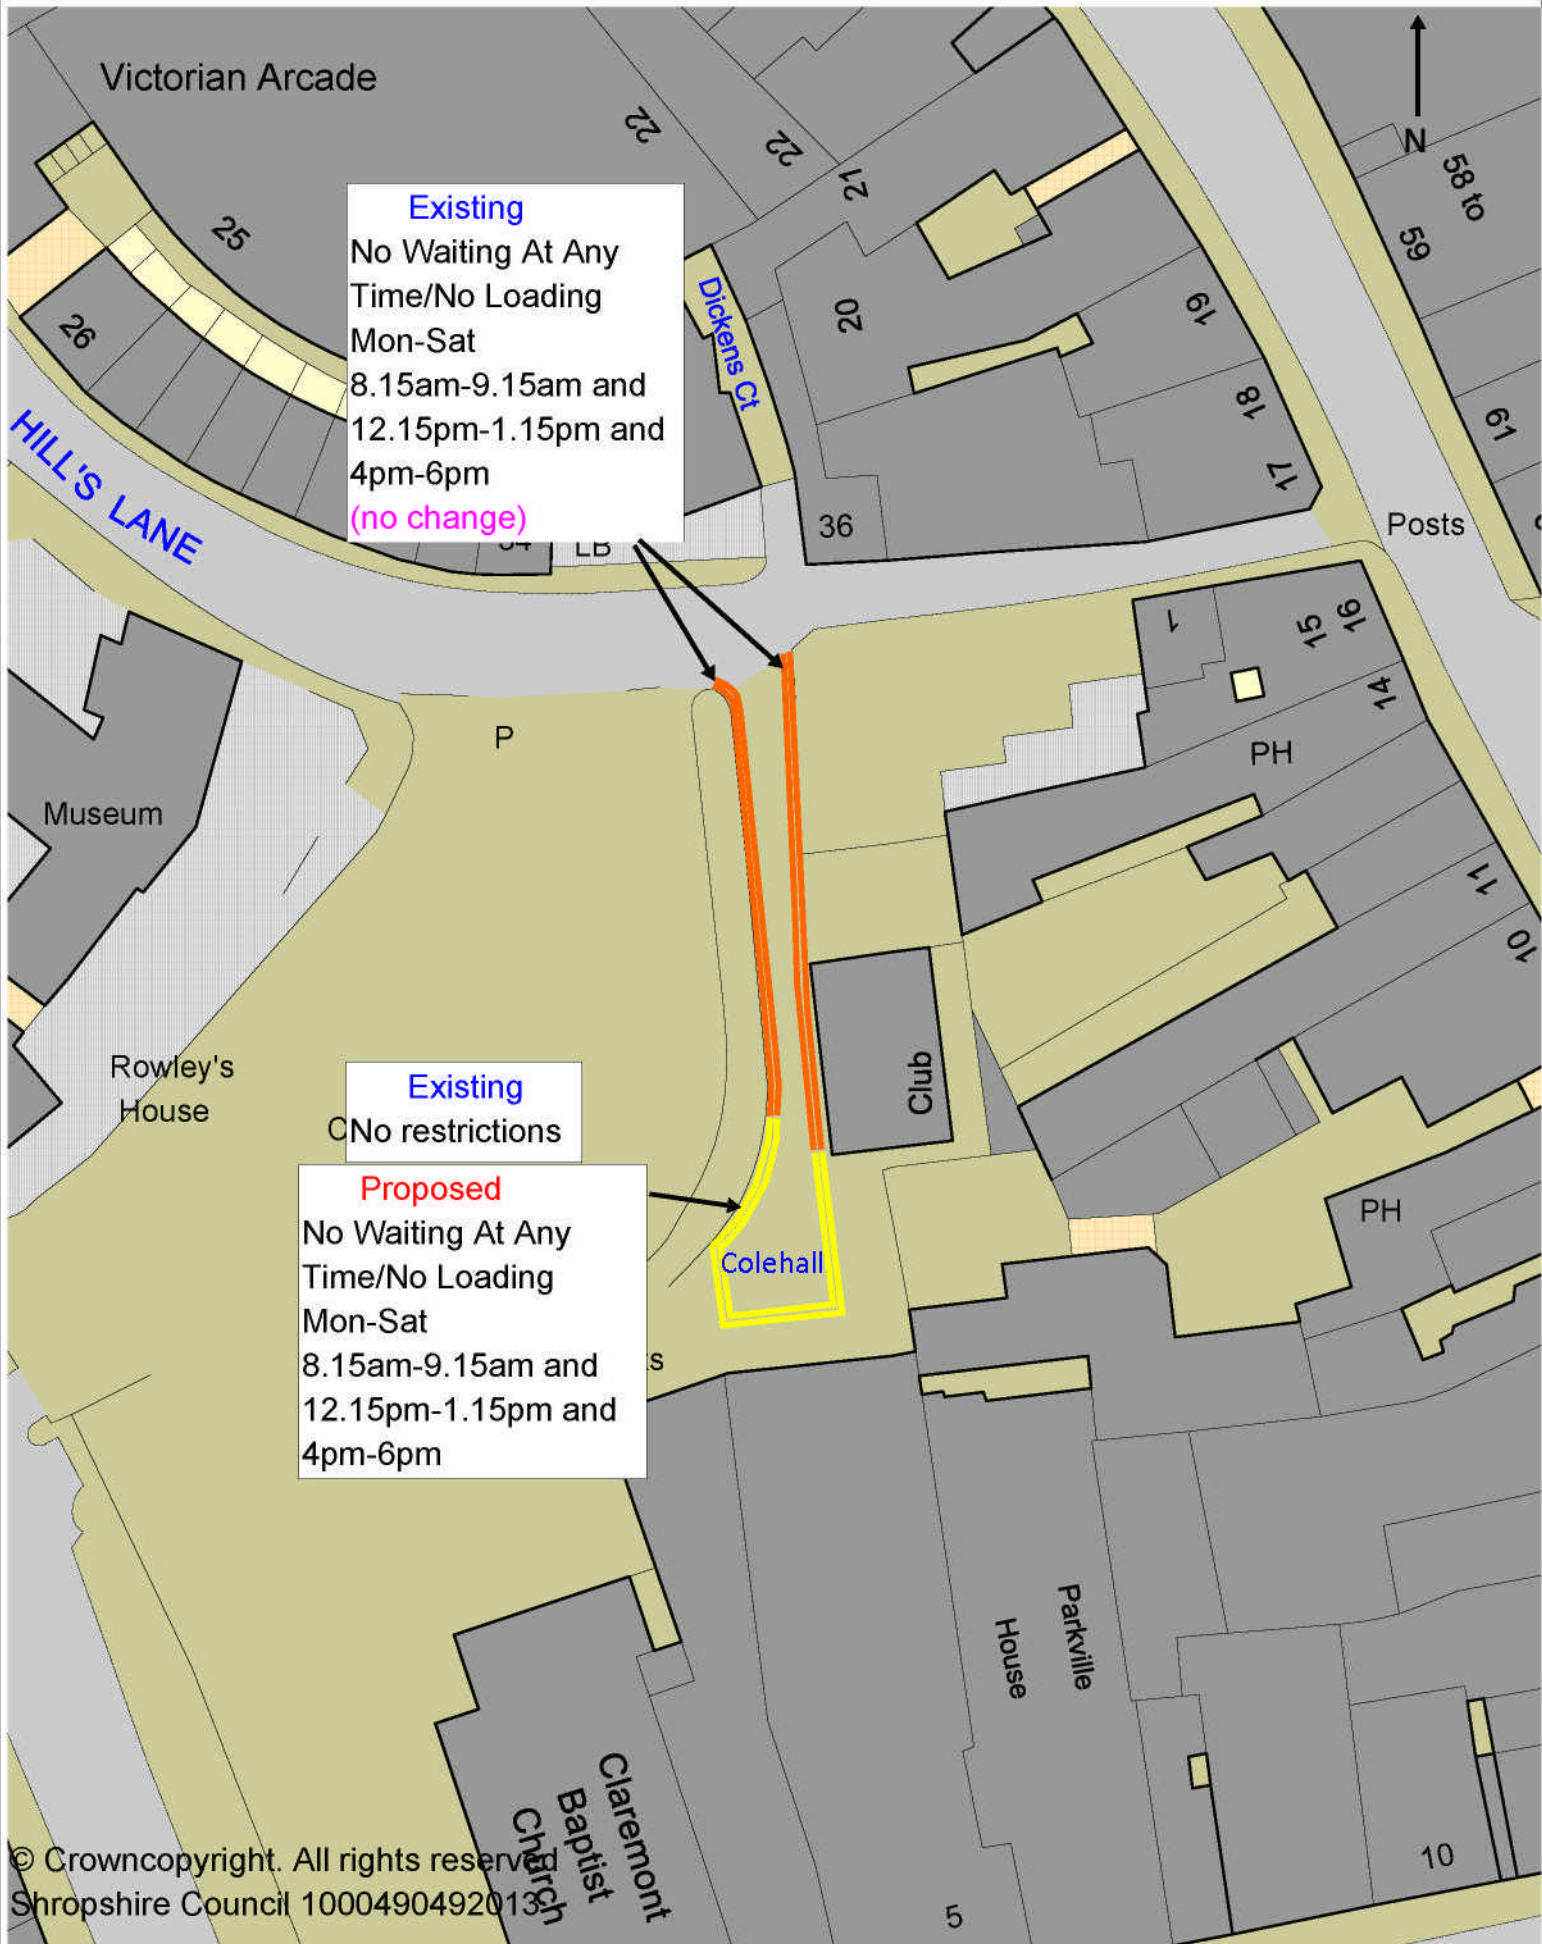

© Crowncopyright. All rights reserved
Shropshire Council 1000490492013



CPE 2013 Review
Shrewsbury
Colehall

Proposed
Formalise waiting restrictions

SCALE: 1:500
DATE: 28/03/2014
DRAWING No: CPE 2013/29/4/102a
DRAWN BY: PJD