
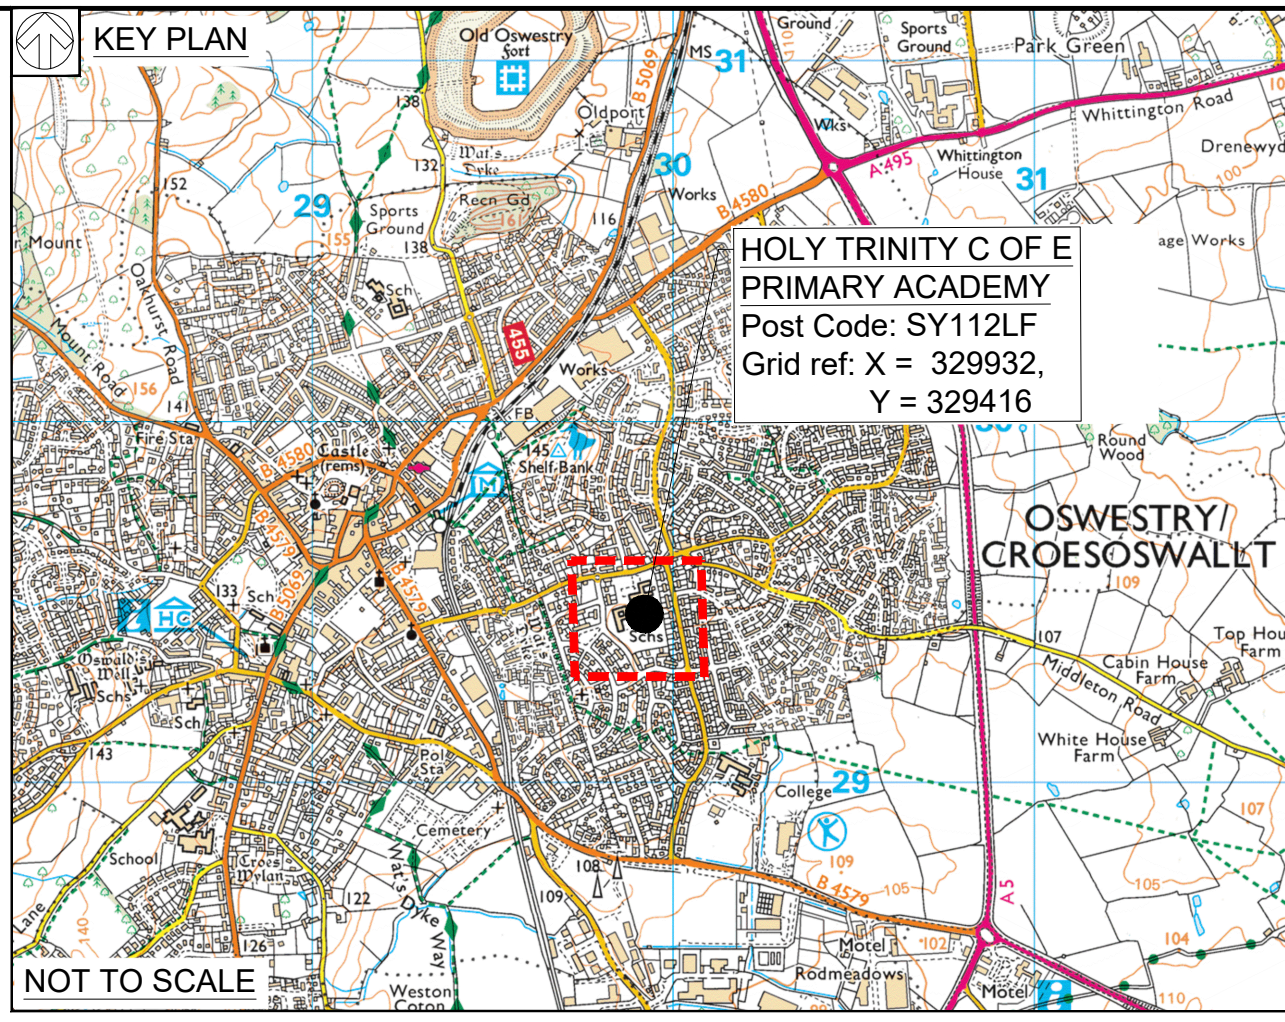
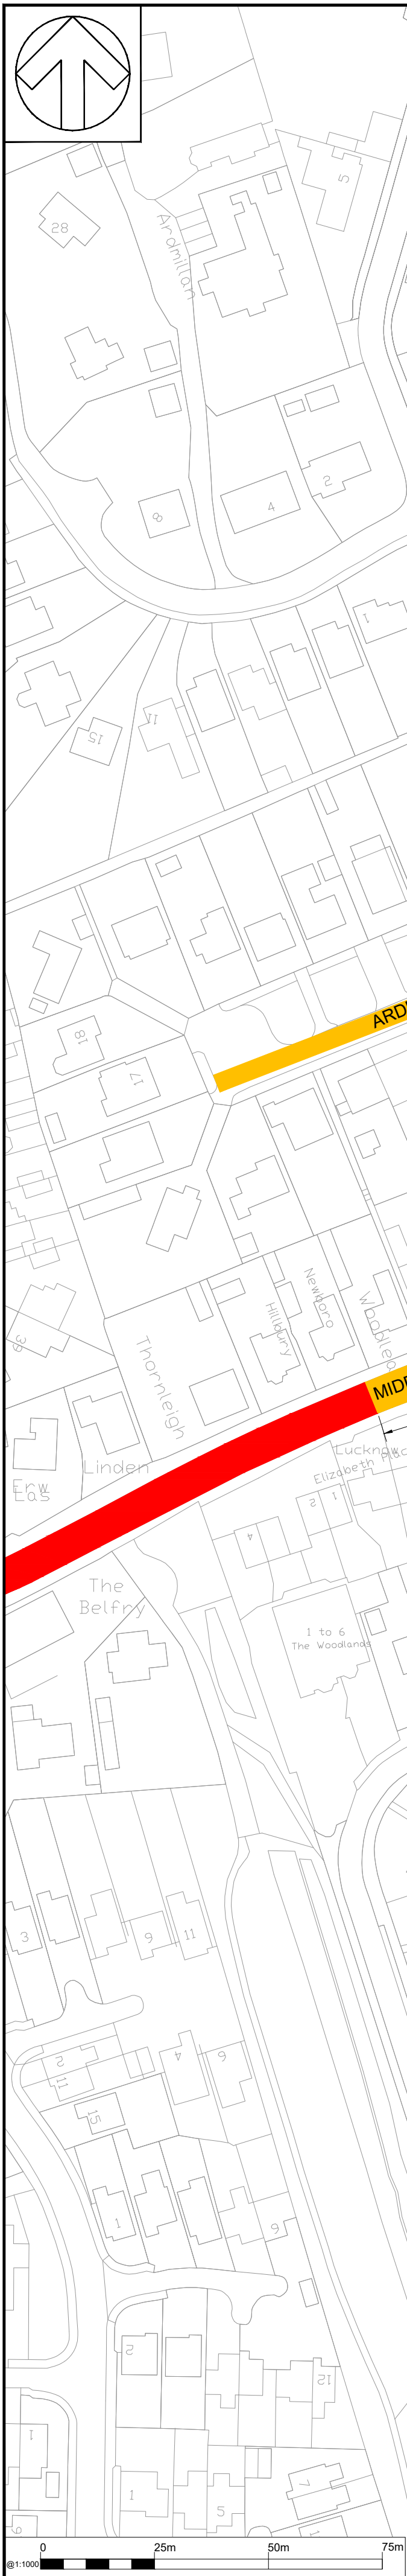


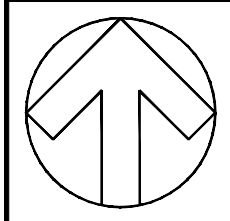

DO NOT SCALE

© Crown copyright and database rights 2025 OS AC0000808715. You are permitted to use this data solely to enable you to respond to, or interact with, the organisation that provided you with the data. You are not permitted to copy, sub-licence, distribute or sell any of this data to third parties in any form.

NOTES:

- ALL DIMENSIONS ARE IN METRES UNLESS STATED OTHERWISE.
- THIS DRAWING IS NOT TO BE REPRODUCED IN ANY PART OR FORM WITHOUT CONSENT OF WSP. ALL COPYRIGHT RESERVED.
- DRAWING TO BE PRINTED IN COLOUR.
- THIS DRAWING IS TO BE READ IN CONJUNCTION WITH ALL OTHER STANDARD DOCUMENTATION.
- REFER TO SITE 41 HOLY TRINITY C OF E PRIMARY ACADEMY FOR ORIGINAL DOCUMENTATION FOR THE SCHEME.

KEY:

- LOCATION BOUNDARY.
- EXISTING 30MPH SPEED LIMIT TO REMAIN.
- PROPOSED PERMANENT 20MPH SPEED LIMIT (CURRENTLY 30MPH) ALONG MIDDLETON ROAD FROM A POINT IN LINE WITH THE PROPERTY BOUNDARIES OF LUCKNOW AND TY NEWYDD TO ITS JUNCTION WITH COLLEGE ROAD.
- THE ENTIRE LENGTH OF ARDMILLAN CLOSE. THE ENTIRE LENGTH OF ARDMILLAN LANE
- PROPOSED NO STOPPING AT ANY TIME "SCHOOL KEEP CLEAR" MARKING. TO BE SUPPORTED BY A TRAFFIC REGULATION ORDER. SEE DRAWING FOR TIMES.
- PROPOSED NO WAITING AT ANY TIME DOUBLE YELLOW LINES WITH NO LOADING AT ANY TIME DOUBLE KERB MARKINGS.

P05	26/06/2025	TCK	DIMENSIONS AMENDED	CHK	APP
P04	25/06/2025	UN	SCHOOL KEEP CLEAR TIMINGS AMENDMENT	CHK	APP
P03	23/01/2024	UN	SCHOOL KEEP CLEAR MARKING AMENDMENT	CHK	APP
P02	20/01/2024	UN	ROAD MARKING AMENDMENT	CHK	APP
P01	13/08/2024	UN	DETAILED DESIGN FIRST ISSUE	CHK	APP
REV	DATE	BY	DESCRIPTION	CHK	APP

DRAWING STATUS: S2 - FOR INFORMATION

2nd Floor Shirehall, Abbey Foregate, Shrewsbury, SY2 6ND, UK
T+ 44 (0) 1743 501060
wsp.com

CLIENT:

SITE/PROJECT: SCHOOLS 20MPH SPEED LIMITS

TITLE: SITE 41 - HOLY TRINITY C OF E PRIMARY ACADEMY
SCHEME - 22
CONSULTATION PLAN
SHEET 1 OF 1

SCALE @ A1: As Shown	CHECKED: DR	APPROVED: KP
PROJECT NO: 70102780	DESIGNED: UN	DRAWN: UN
DATE: January 2025		REV: P05

70102780-WSP-GEN-S22-DR-CH-0006

© WSP UK Ltd