


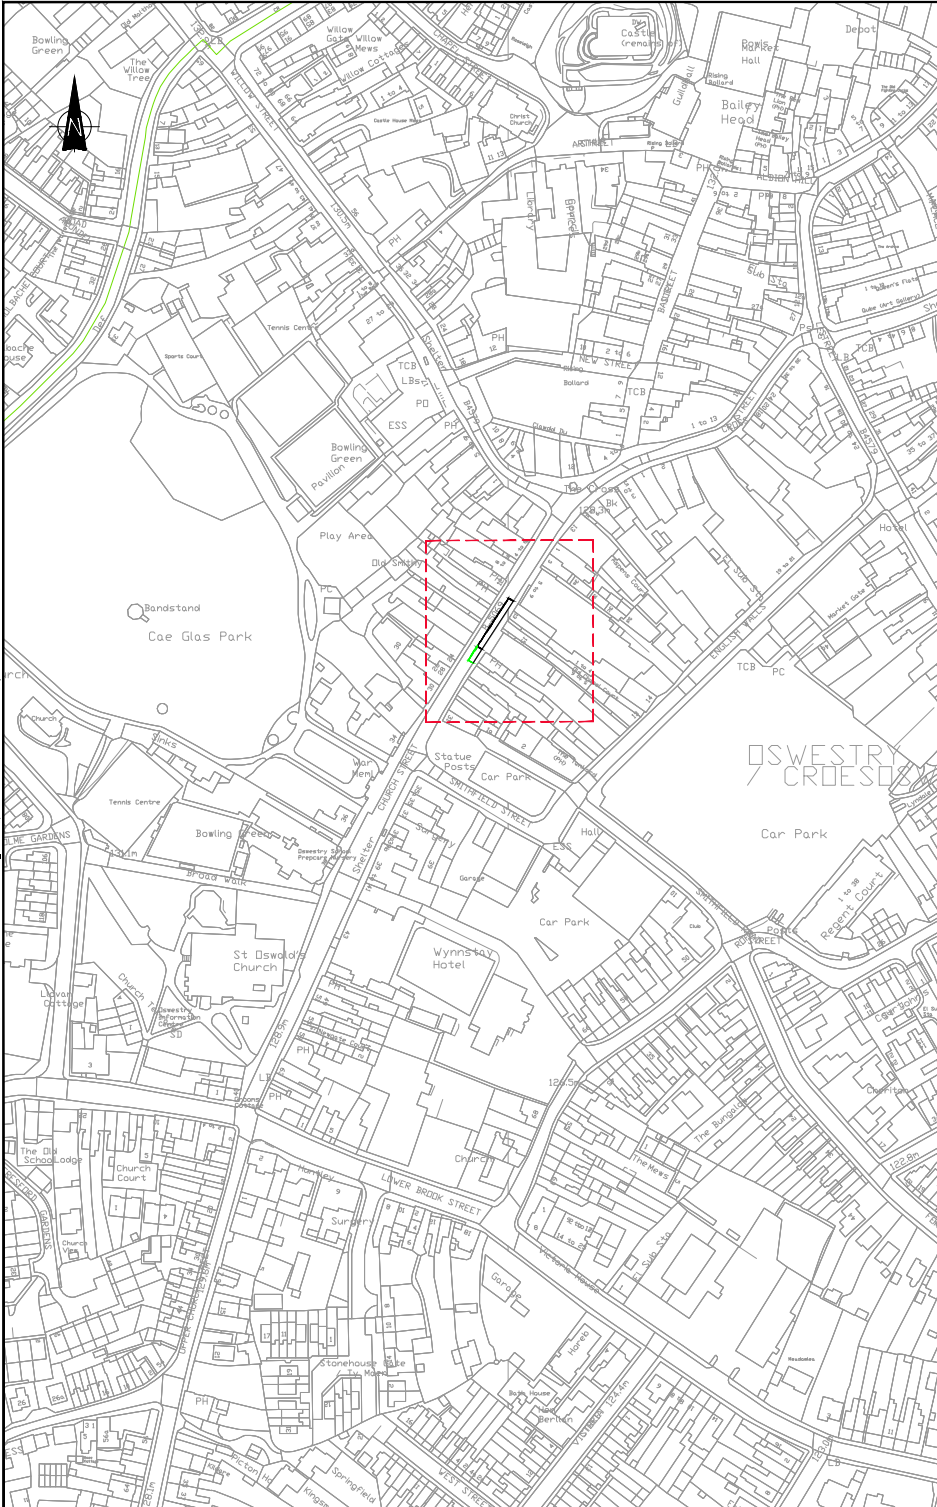

Notes:

- The utilities information shown has been derived from information obtained from utilities companies. The accuracy of the locations of the utilities cannot be guaranteed. The Contractor should refer to the original utilities drawing to verify the actual positions of mains and services on site. The Contractor's attention is drawn to the disclaimers on the utilities drawings.
- For utility information, refer to the Pre-construction Information.
- Postcode: SY11 2TE.

Key:

- Existing Loading Bay.
- Proposed Extension for existing Loading Bay (Length - 7800mm; Width - 2700mm).

PO1	04/12/2023	AR	FIRST REVISION	J.E	A.P
REV	DATE	BY	DESCRIPTION	CHK	APP

DRAWING STATUS

S2 - FOR INFORMATION

wsp

2nd Floor Shirehall, Abbey Foregate, Shrewsbury, SY2 6ND, UK
T +44 (0) 1743 501060
wsp.com


Shropshire Council

Shropshire CIL projects

**B5069 CHURCH STREET, OSWESTRY
EXTENSION OF LOADING BAY
SHEET 1 OF 1**

SCALE 1:200	DRAWN C.Thomas	APPROVED J.Eastwood
PROJECT NO. 70109344	DESIGNED A.Rossi	DATE 04/12/2023
DRAWING NO. 70109344-WSP-CHS-DR-CH-0100-GA	REV: P01	

© WSP UK Ltd

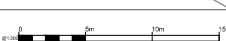

© Crown copyright and database rights 2023 OS 100049049. You are permitted to use this data solely to enable you to respond to, or interact with, the organisation that provided you with the data. You are not permitted to copy, sub-license, distribute or sell any of this data to third parties in any form.