


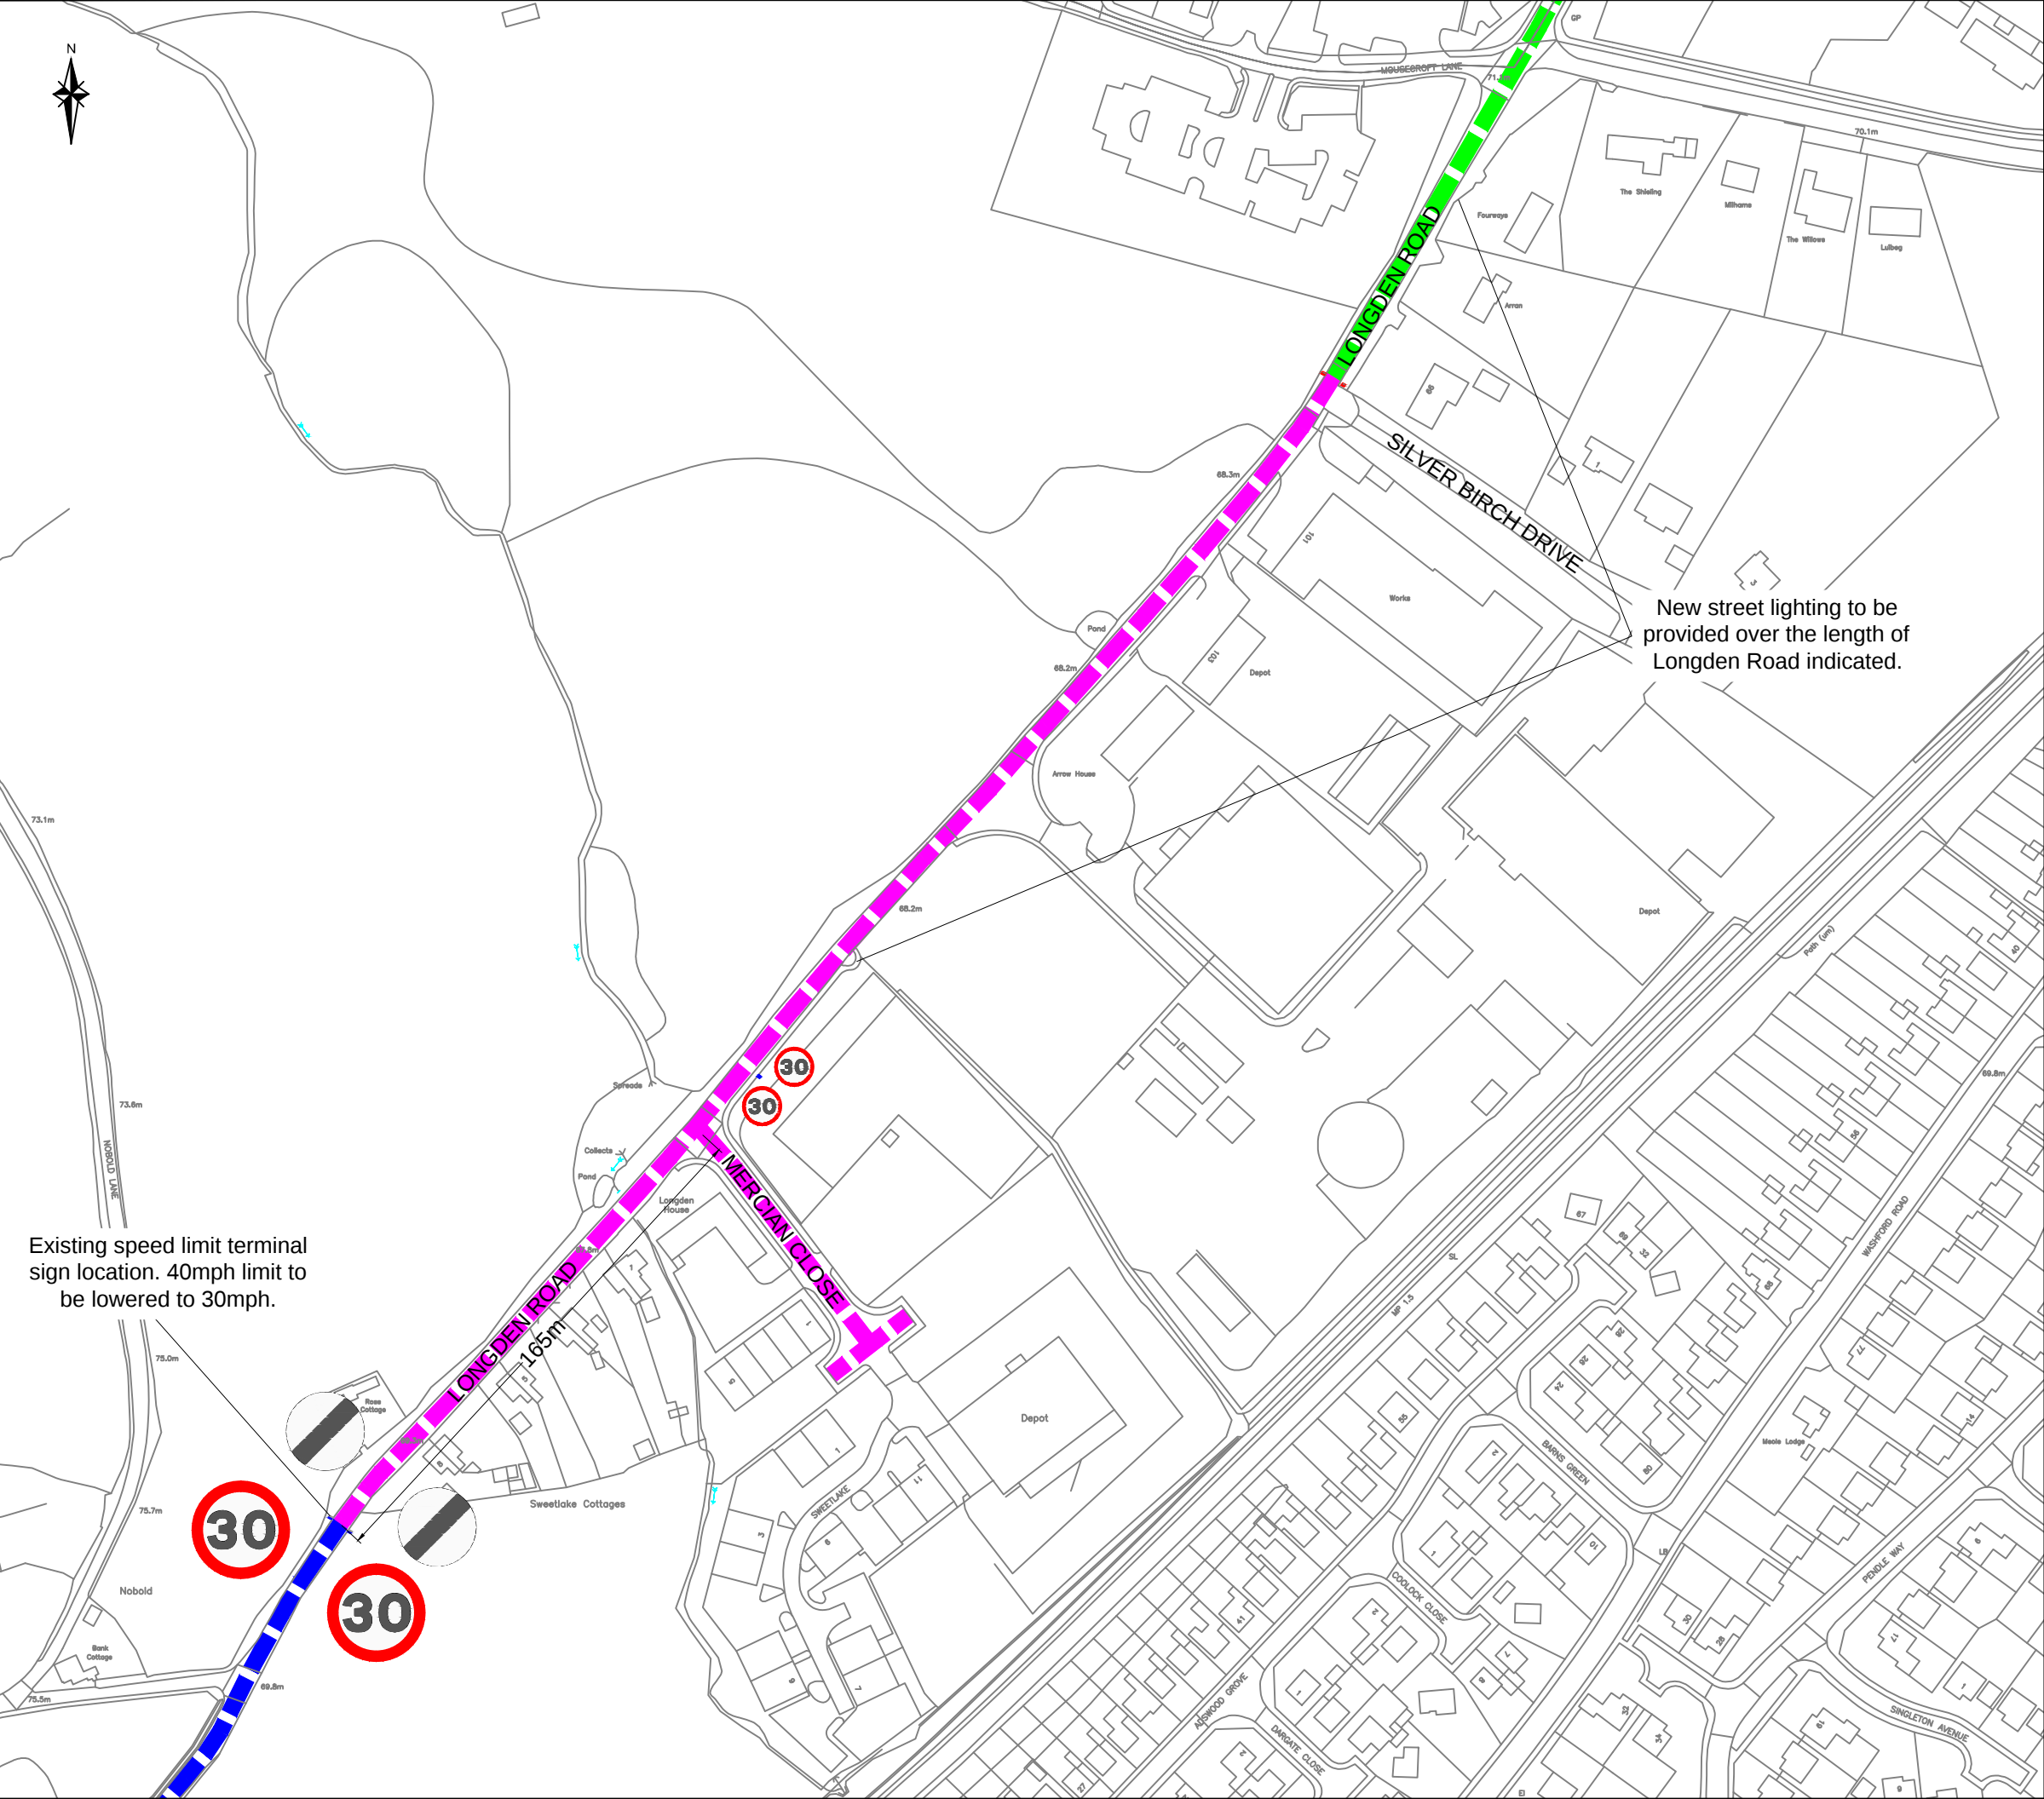


Existing speed limit terminal sign location. 40mph limit to be lowered to 30mph.

© Mouchel Limited - No Reproductions Without Authority

Do not scale - Use only figured dimensions
The contractor is to check all dimensions on site and report any discrepancies to the Site Supervisor.
This drawing is to be read in conjunction with all other standard documentation.

Based upon the Ordnance Survey mapping with permission of the Controller of Her Majesty's Stationery Office © Crown Copyright. Unauthorised reproduction infringes Crown Copyright and may lead to prosecution or civil proceedings. Shropshire Council Licence No. 100049049, 2016.

- Key
- Existing 30mph speed limit to remain unchanged.
 - Existing national speed limit to remain unchanged.
 - Existing 40mph speed limit to be lowered to 30mph.

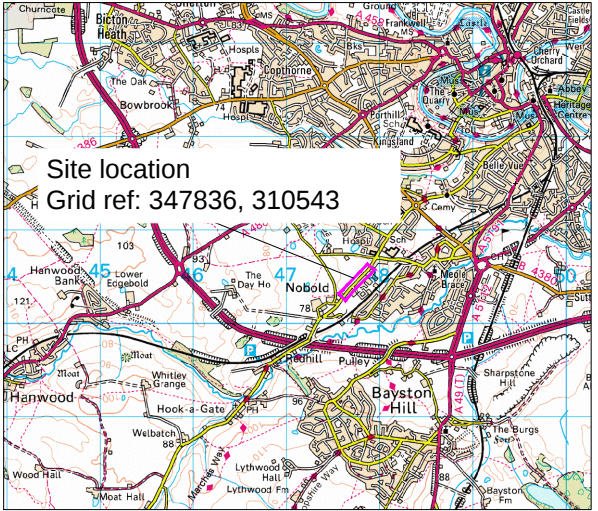

B	Mercian Close added to 30mph proposal.	R.Harman 11.10.16	K.Hatton 11.10.16	P.F-Williams 11.10.16
A	Indicative speed limit sign faces and new street lighting added.	R.Harman 4.10.16	K.Hatton 4.10.16	P.F-Williams 4.10.16
Revision	Amendment	Originated by and date	Checked by and date	Approved by and date



building great relationships

2nd Floor, Shirehall, Abbey Foregate, Shrewsbury, Shropshire, SY2 6ND
Tel: 01743 276300 Fax: 01743 276301
Web Site: www.mouchel.com

Client:



Project:

Longden Road 30mph

Drawing Title:

Proposed Speed Limit Extension Consultation Plan

Drawn By:	Checked By:	Approved By:	Scale: (at A3 size)
R.Harman 16.09.16	D.Davies 16.09.16	P.F-Williams 19.09.16	1:2000

Purpose:	Draft
Consultation	Issue ☒

Drawing Number:	Revision:
1074561-E-101	B