
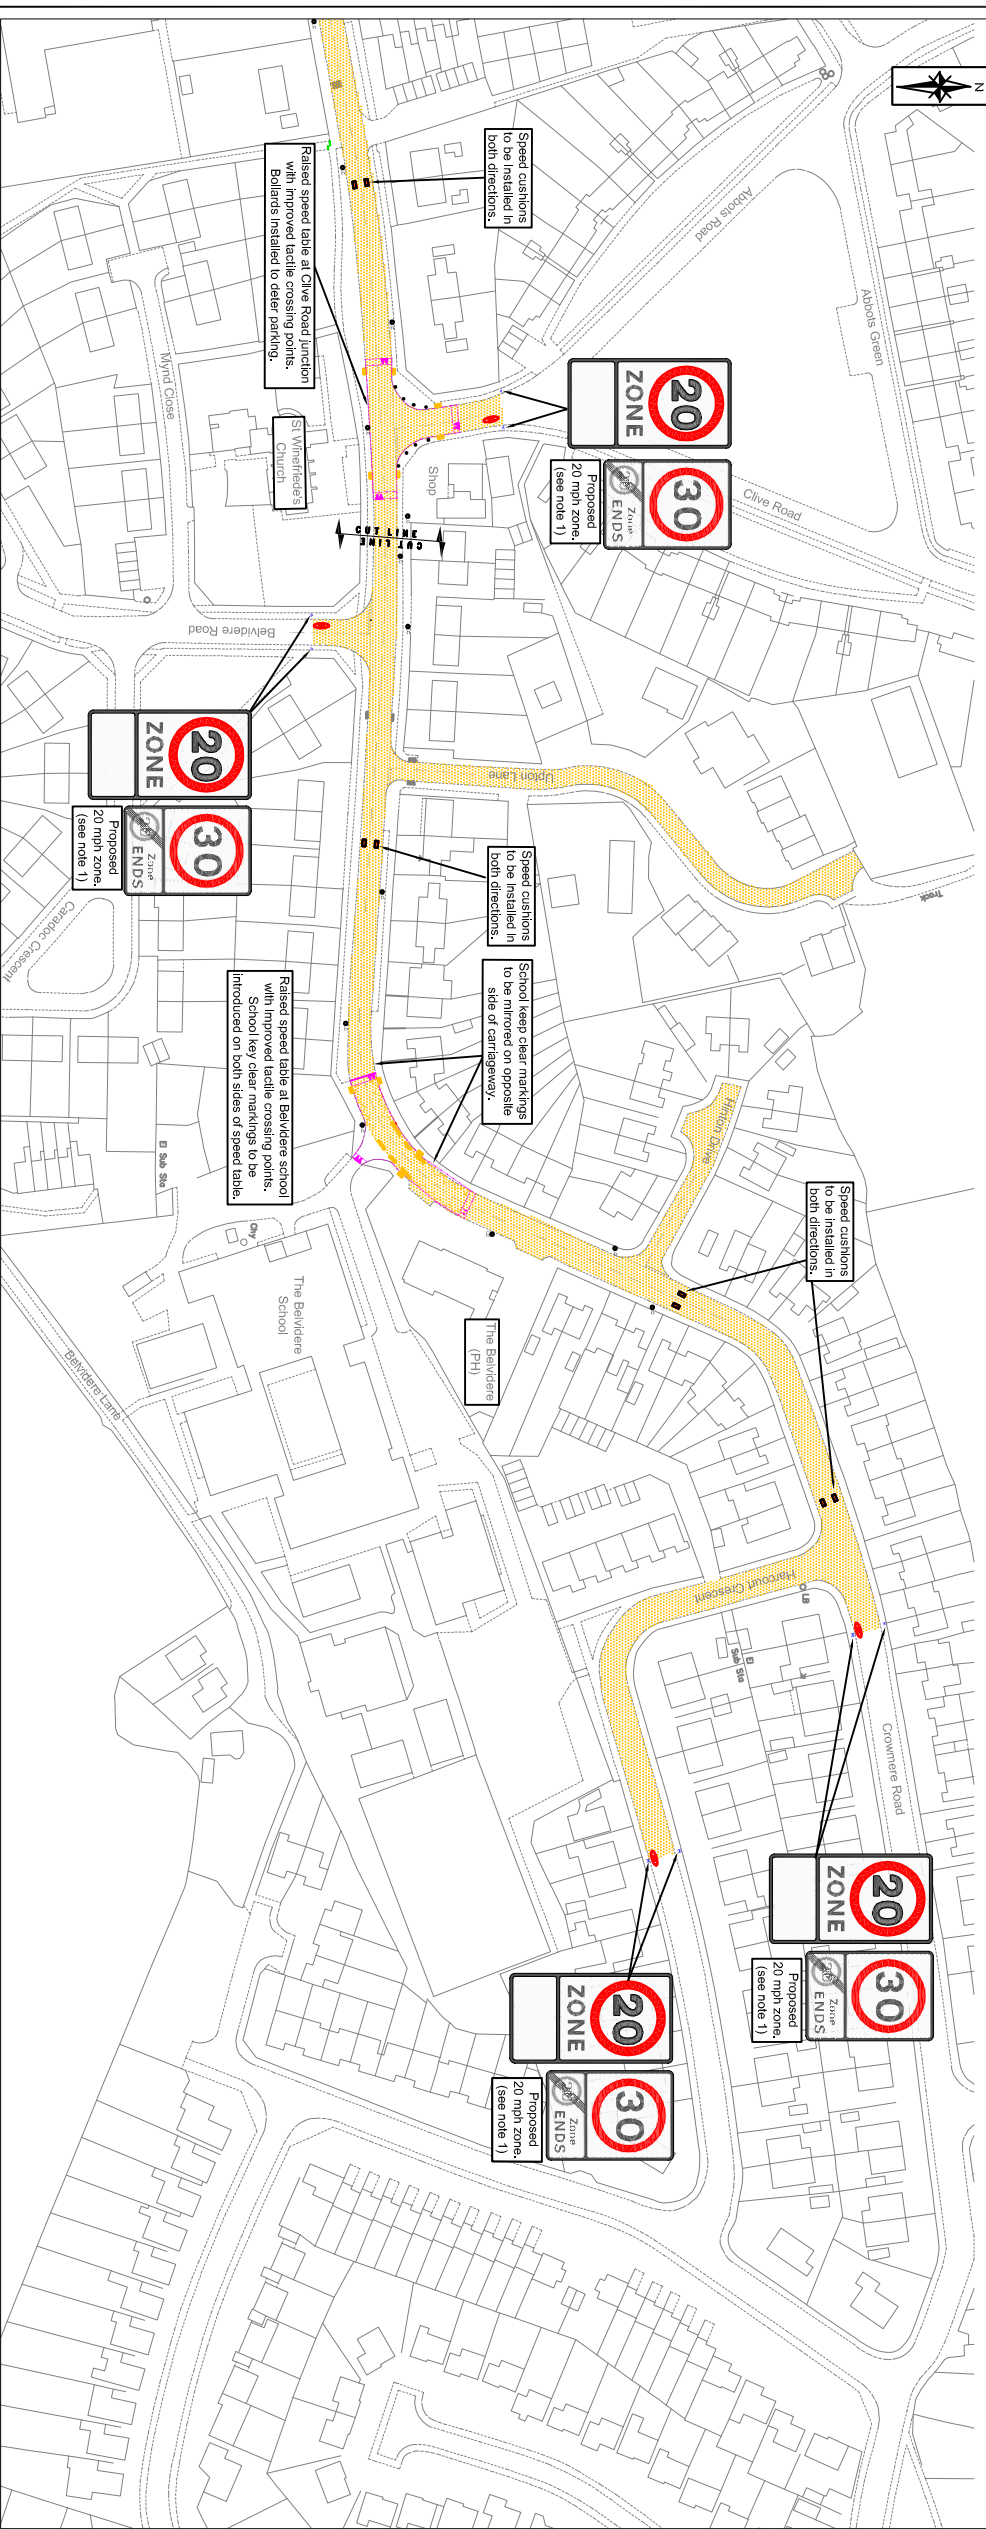


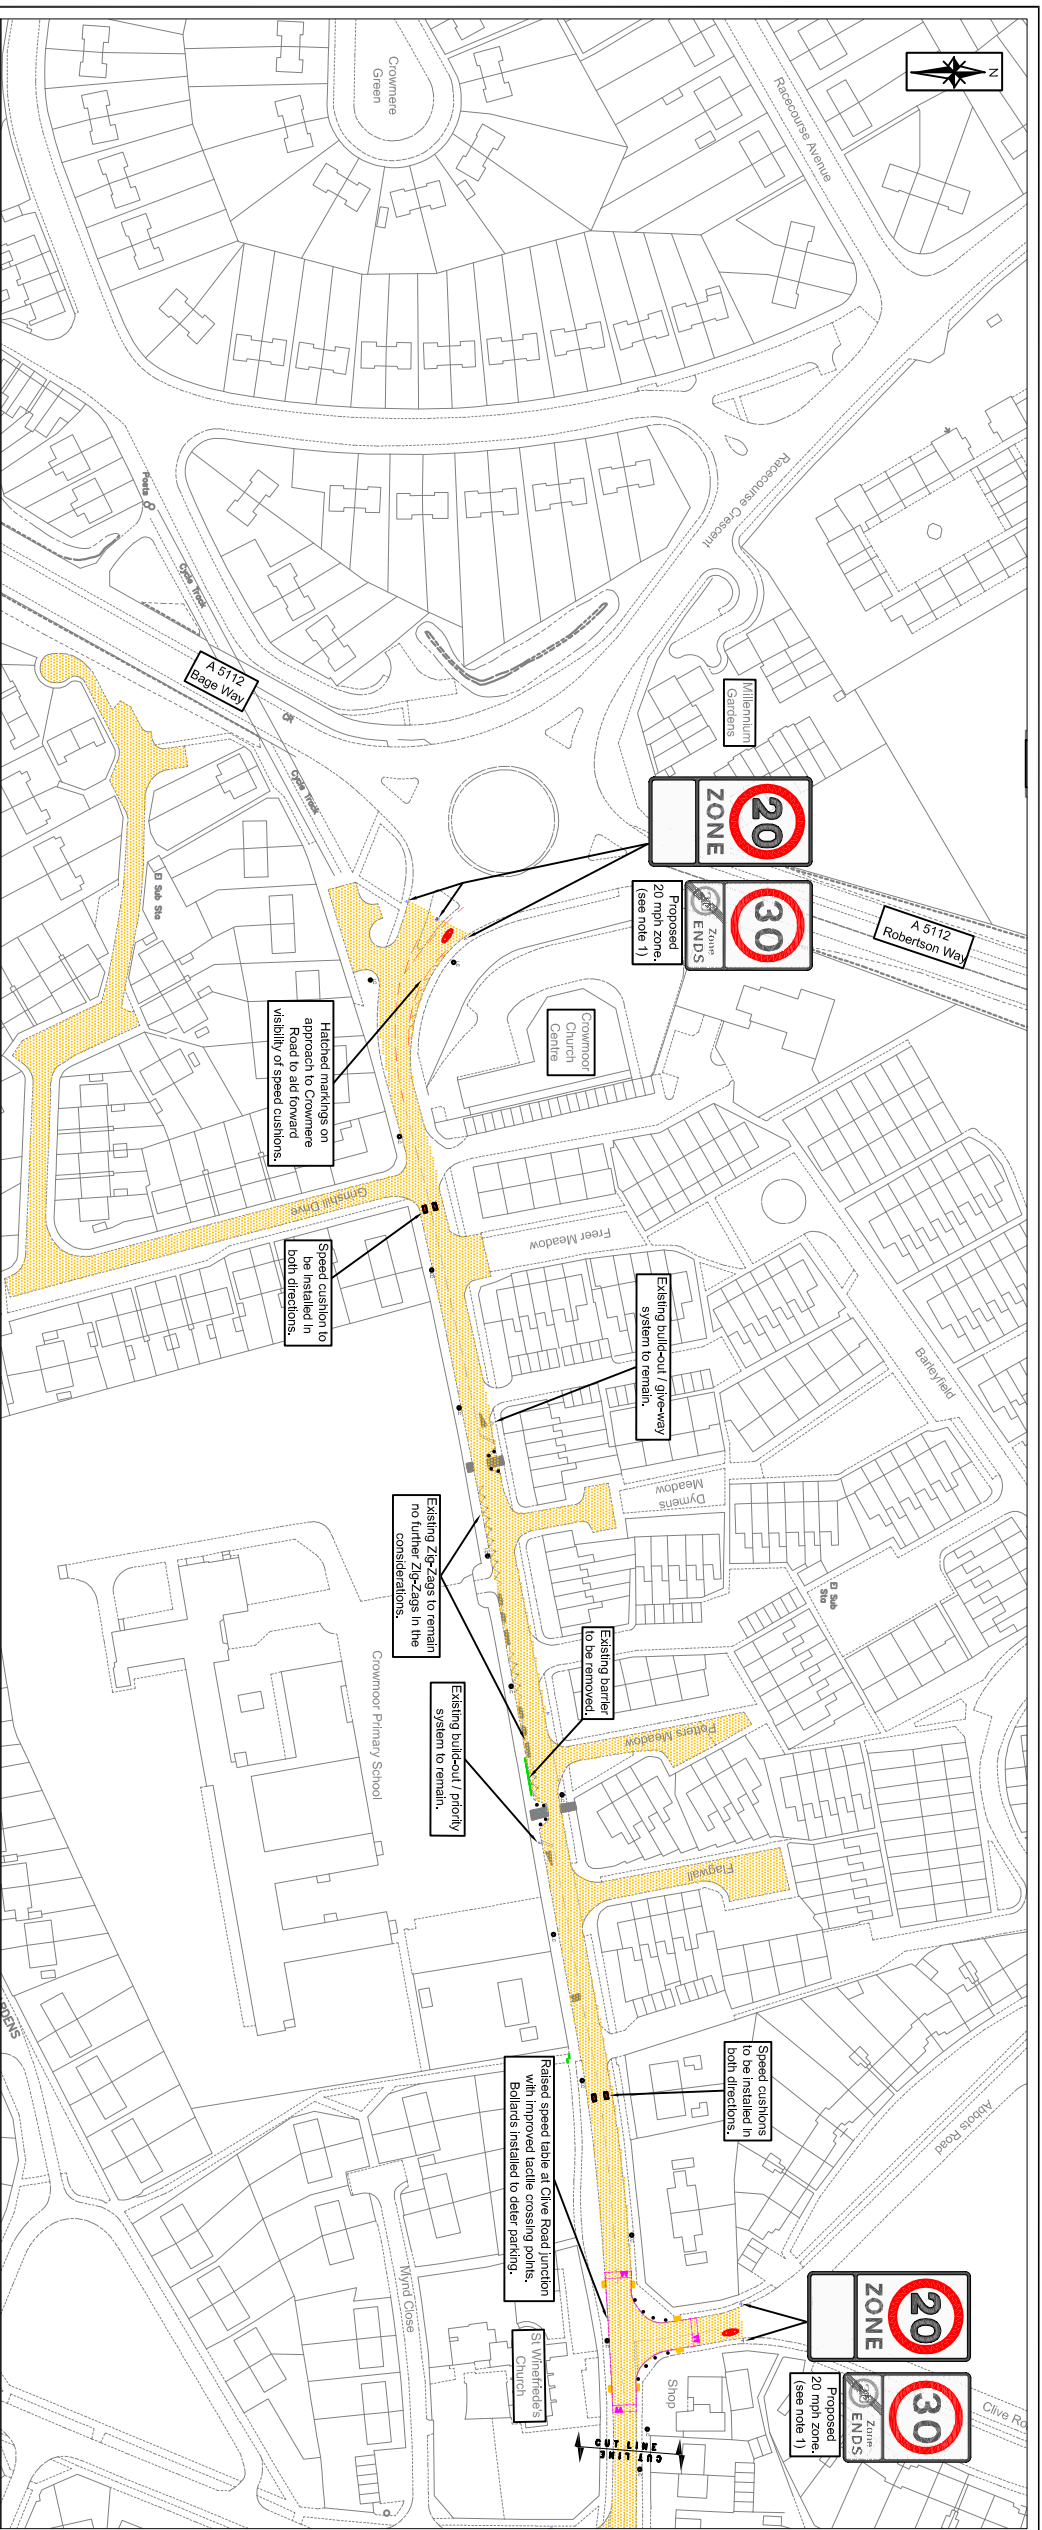

© Mouchel Limited - No Reproductions Without Authority

Do not scale - Use only figured dimensions


The contractor is to check all dimensions on site and report any discrepancies to the Site Supervisor.

This drawing is to be read in conjunction with all other standard documentation.

Based upon the Ordnance Survey map with permission of the Controller of Her Majesty's Stationery Office. Crown Copyright. Unauthorised reproduction infringes Crown Copyright and may lead to prosecution or civil proceedings. Shropshire Council Licence No. 100049049, 2014.

- Key
- Proposed signs
 - Proposed road markings
 - Proposed zebra markings
 - Proposed speed cushions (see detail below)
 - Extent of 20mph speed limit zone

Typical speed cushion detail

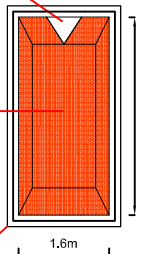

White thermoplastic. Performed 1 piece rubber reflective triangle 65mm cushion (Rosehill Highways) 100mm gap between cushion and line)

Notes

1. 20mph signs to have school children's artwork displayed in the bottom panel.

C	Review proposals following consultation	P. Lloyd	G. Lloyd	A. Brown
B	Extension of 20mph zone	March 2014	March 2014	March 2014
A	Alteration of timing at peak crossing	P. Lloyd	G. Lloyd	A. Brown
Revised	Amendment	March 2014	March 2014	March 2014

mouchel building great relationships

2nd floor, Shropshire Abbey, Shropshire, Shropshire, SY2 9ND

Tel: 01427 275300 Fax: 01427 275301

Web Site: www.mouchel.com



Project: Crowmoor and Belvidere SRTS

Route Treatment and Pedestrian Safety Measures

Drawn By: P. Lloyd

Checked By: A. Brown

Approved By: J. Lloyd

Scale: (at A1 size)

September 2013

September 2013

September 2013

Revision: C

Drawing Number: 1056085-E-1201