


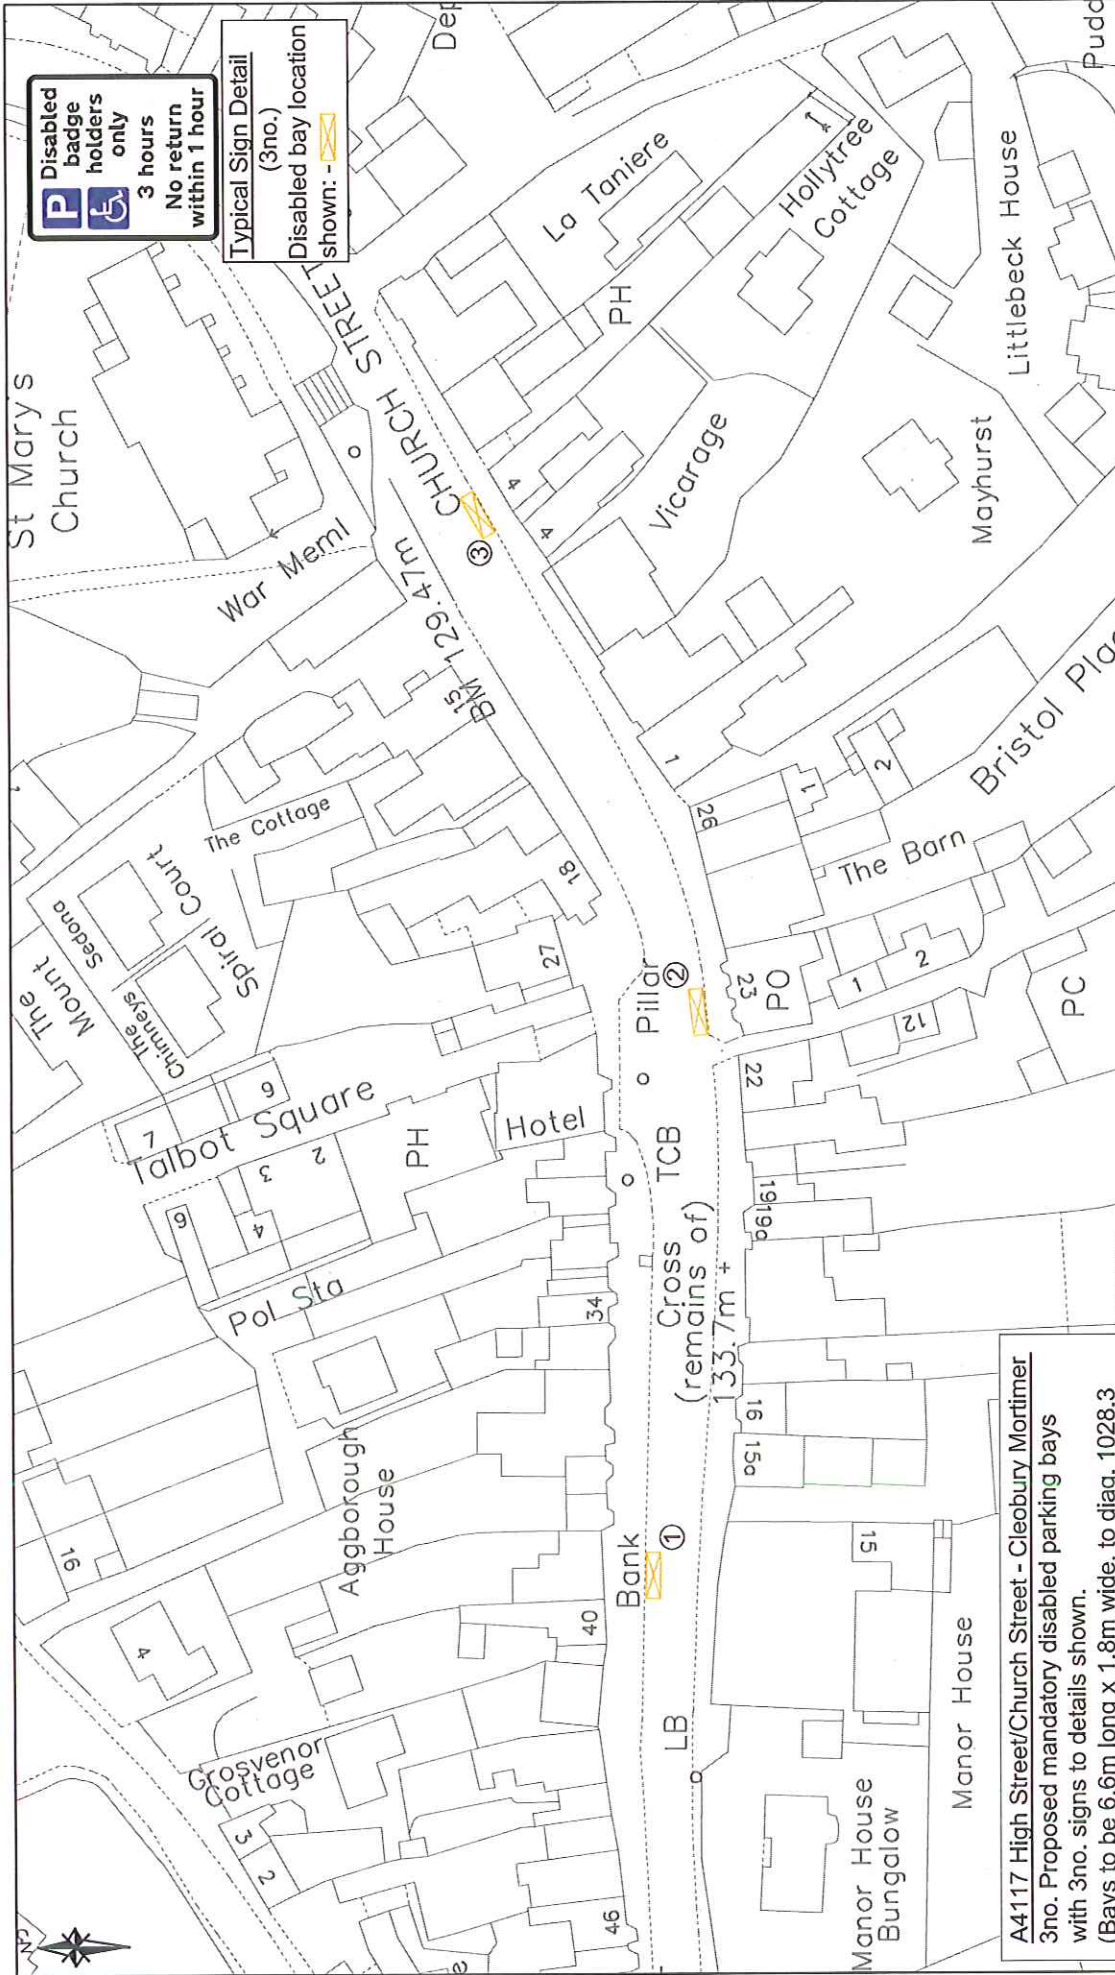

Disabled badge holders only
 3 hours
 No return within 1 hour

Typical Sign Detail (3no.)
 Disabled bay location shown: -

A4117 High Street/Church Street - Cleobury Mortimer
 3no. Proposed mandatory disabled parking bays with 3no. signs to details shown.
 (Bays to be 6.6m long x 1.8m wide, to diag. 1028.3)

mouchel building great relationships 2nd Floor, Chapel, Abbey Foregate, Shrewsbury, Shropshire, SY2 2ND Tel: 01452 726200 Fax: 01452 726201 www.shropshirecouncil.gov.uk		Shropshire Council Client:	
Project: A4117 High Street/Church Street Cleobury Mortimer			
Drawing Title: Proposed Disabled Parking Bays			
Drawing Number: 1049903-067-E-008		Revision: -	
Drawn By: K. Hulton 24.03.14	Checked By: G. Shaw 24.03.14	Approved By: AS SHOWN	Issue: AS SHOWN
Purpose: Consultation			
Do not scale - Use only figured dimensions The contractor is to check all dimensions on site and report any discrepancies to the Site Supervisor. This drawing is to be read in conjunction with all other standard documentation. Based upon the Ordnance Survey mapping with permission of the Controller of Her Majesty's Stationery Office © Crown Copyright. Unauthorised reproduction infringes Crown Copyright and may lead to prosecution or civil proceedings. Shropshire Council Licence No. 100049049, 2014.			
© Mouchel Limited - No Reproductions Without Authority			