

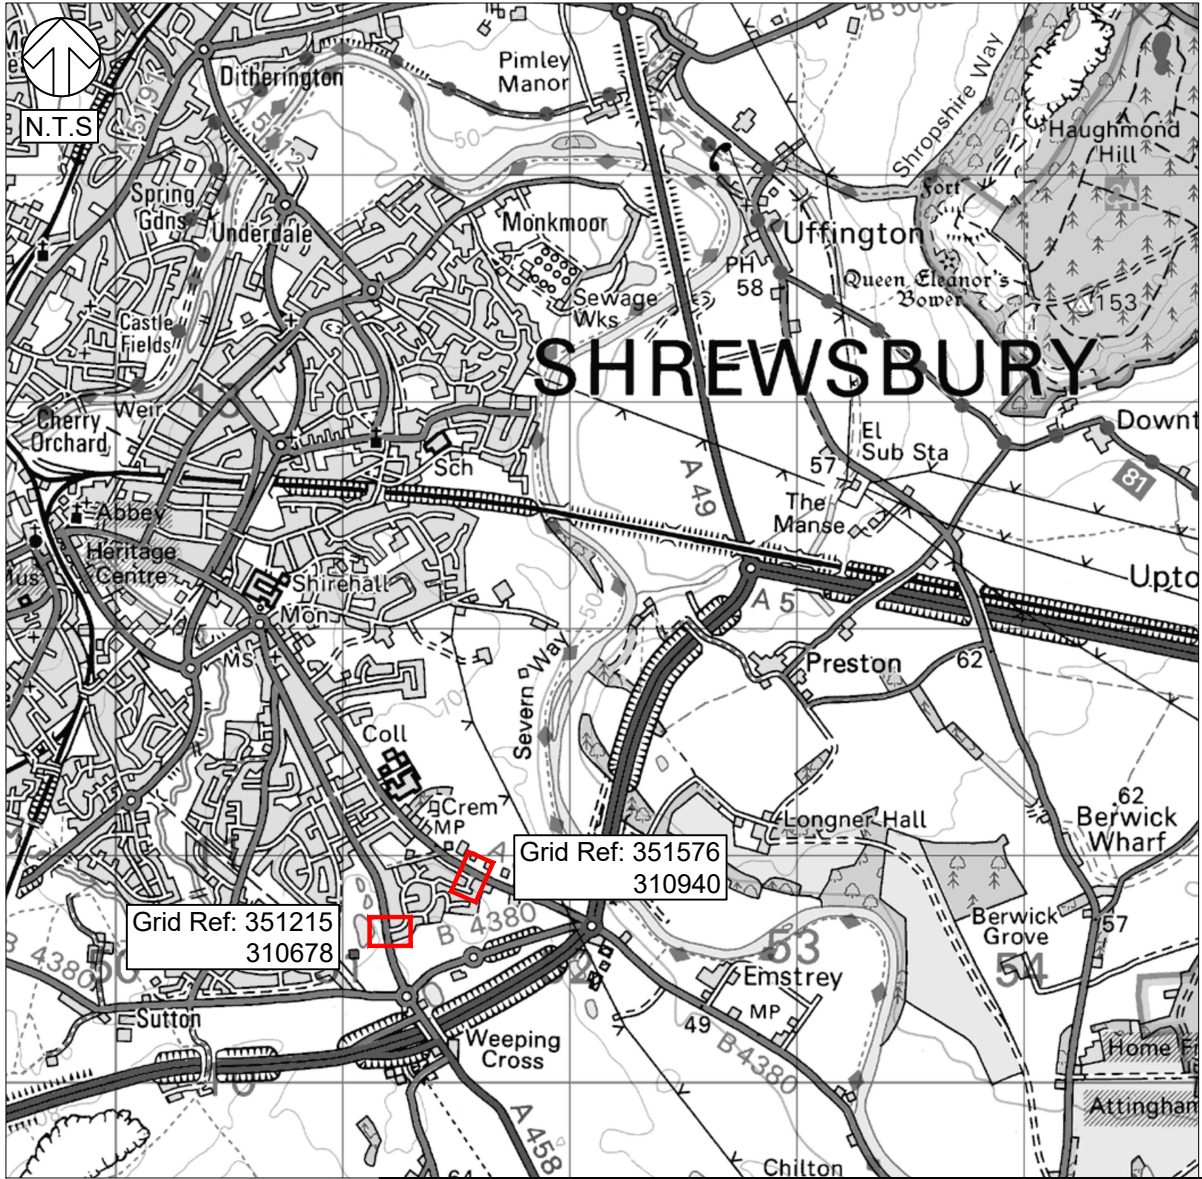


File name G:_AUTOCAD_JPKINGSTON DRIVE, SHREWSBURY - SC.DWG, printed on 09 November 2017 13:22:47, by Plumridge, John

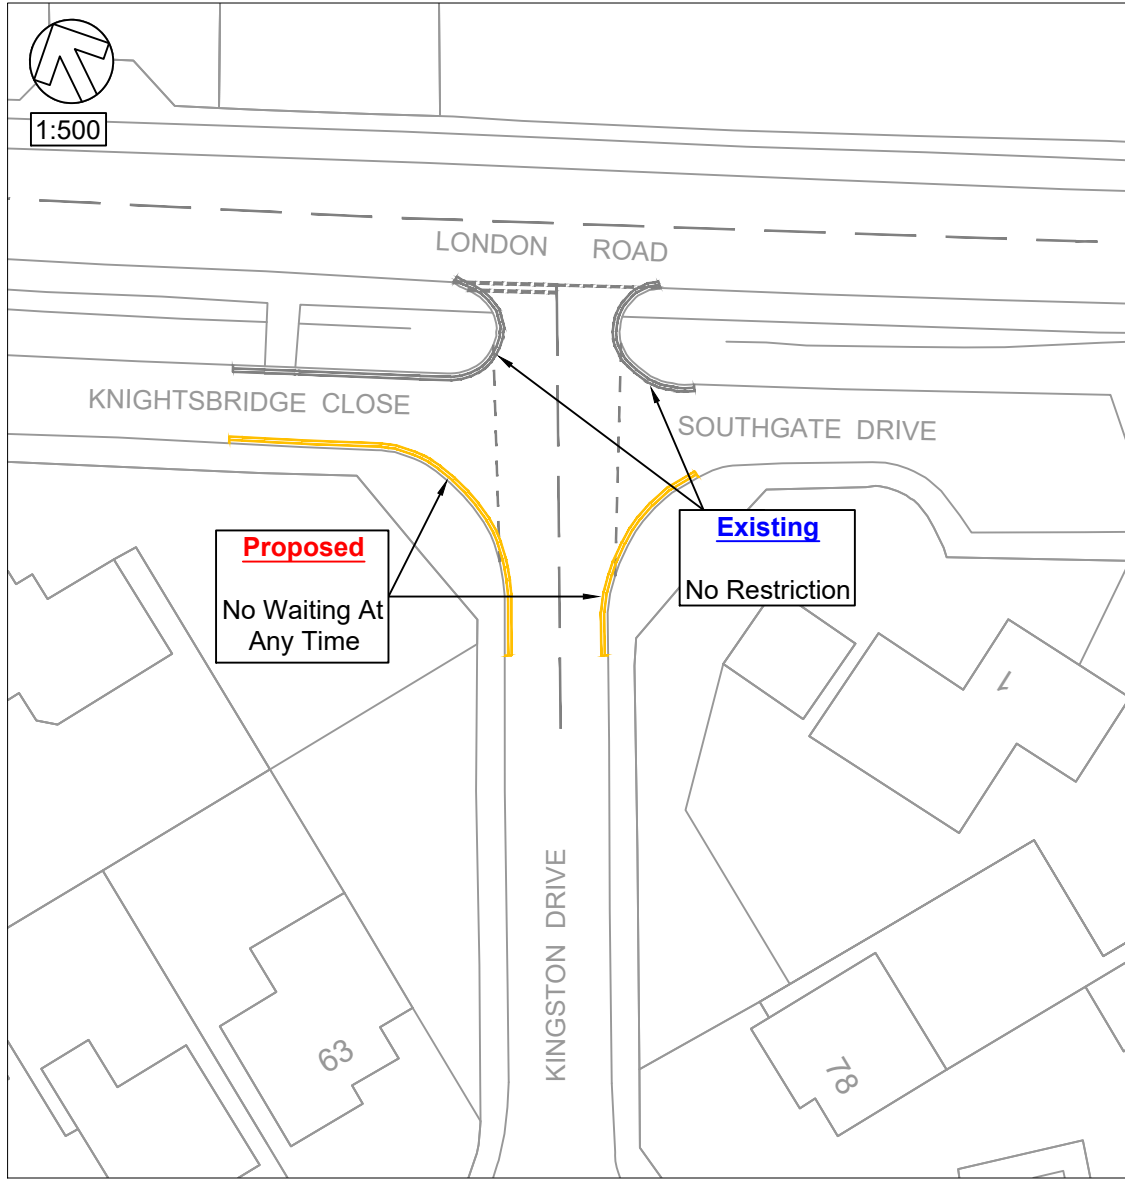

DO NOT SCALE

DRAWING STATUS: FOR INFORMATION

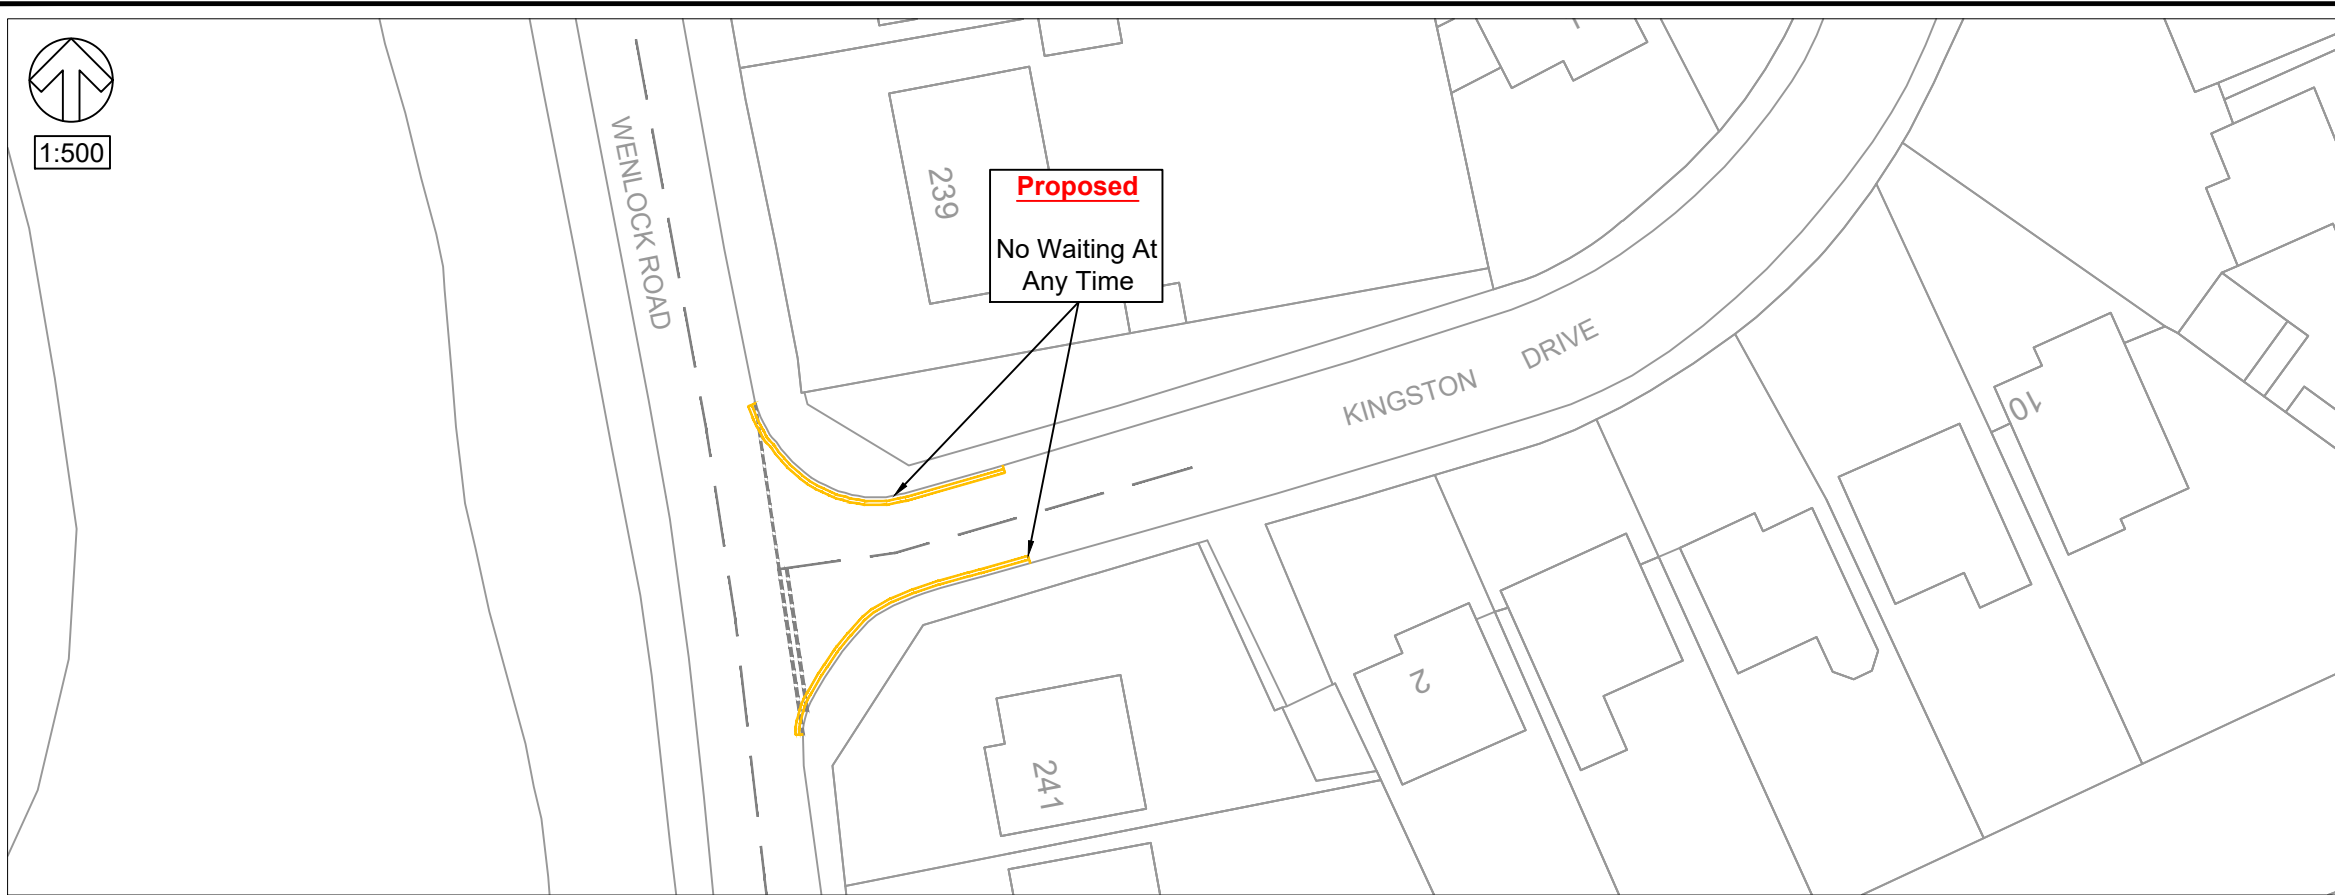

CLIENT:

ARCHITECT:

PROJECT: Kingston Drive, Shrewsbury

TITLE: Proposed Waiting Restrictions

SCALE @ A3:	CHECKED:	APPROVED:
As Shown	IW	IW
PROJECT No:	DESIGNED:	DRAWN:
	JDP	03/11/17
DRAWING No:	REV:	
	P01	