

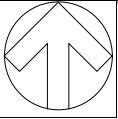
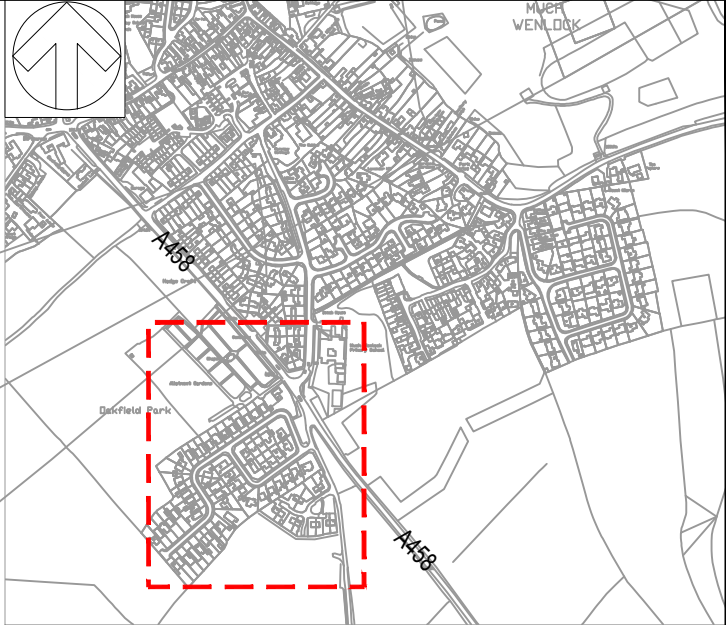


File name \\UK.WSPGROUP.COM\CENTRAL DATA\PROJECTS\700731XX\70073172 - SHROPSHIRE CIL PROJECTS\WIP\A63 MYTTON ESTATE SHAWBURY\DRAWINGS\WIP\70103550-001-WSP-GEN-CH-SK-CH-0101.DWG, printed on 06 April 2023 10:26:15, by Thomas, Craig

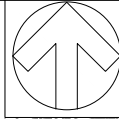

nt Gardens

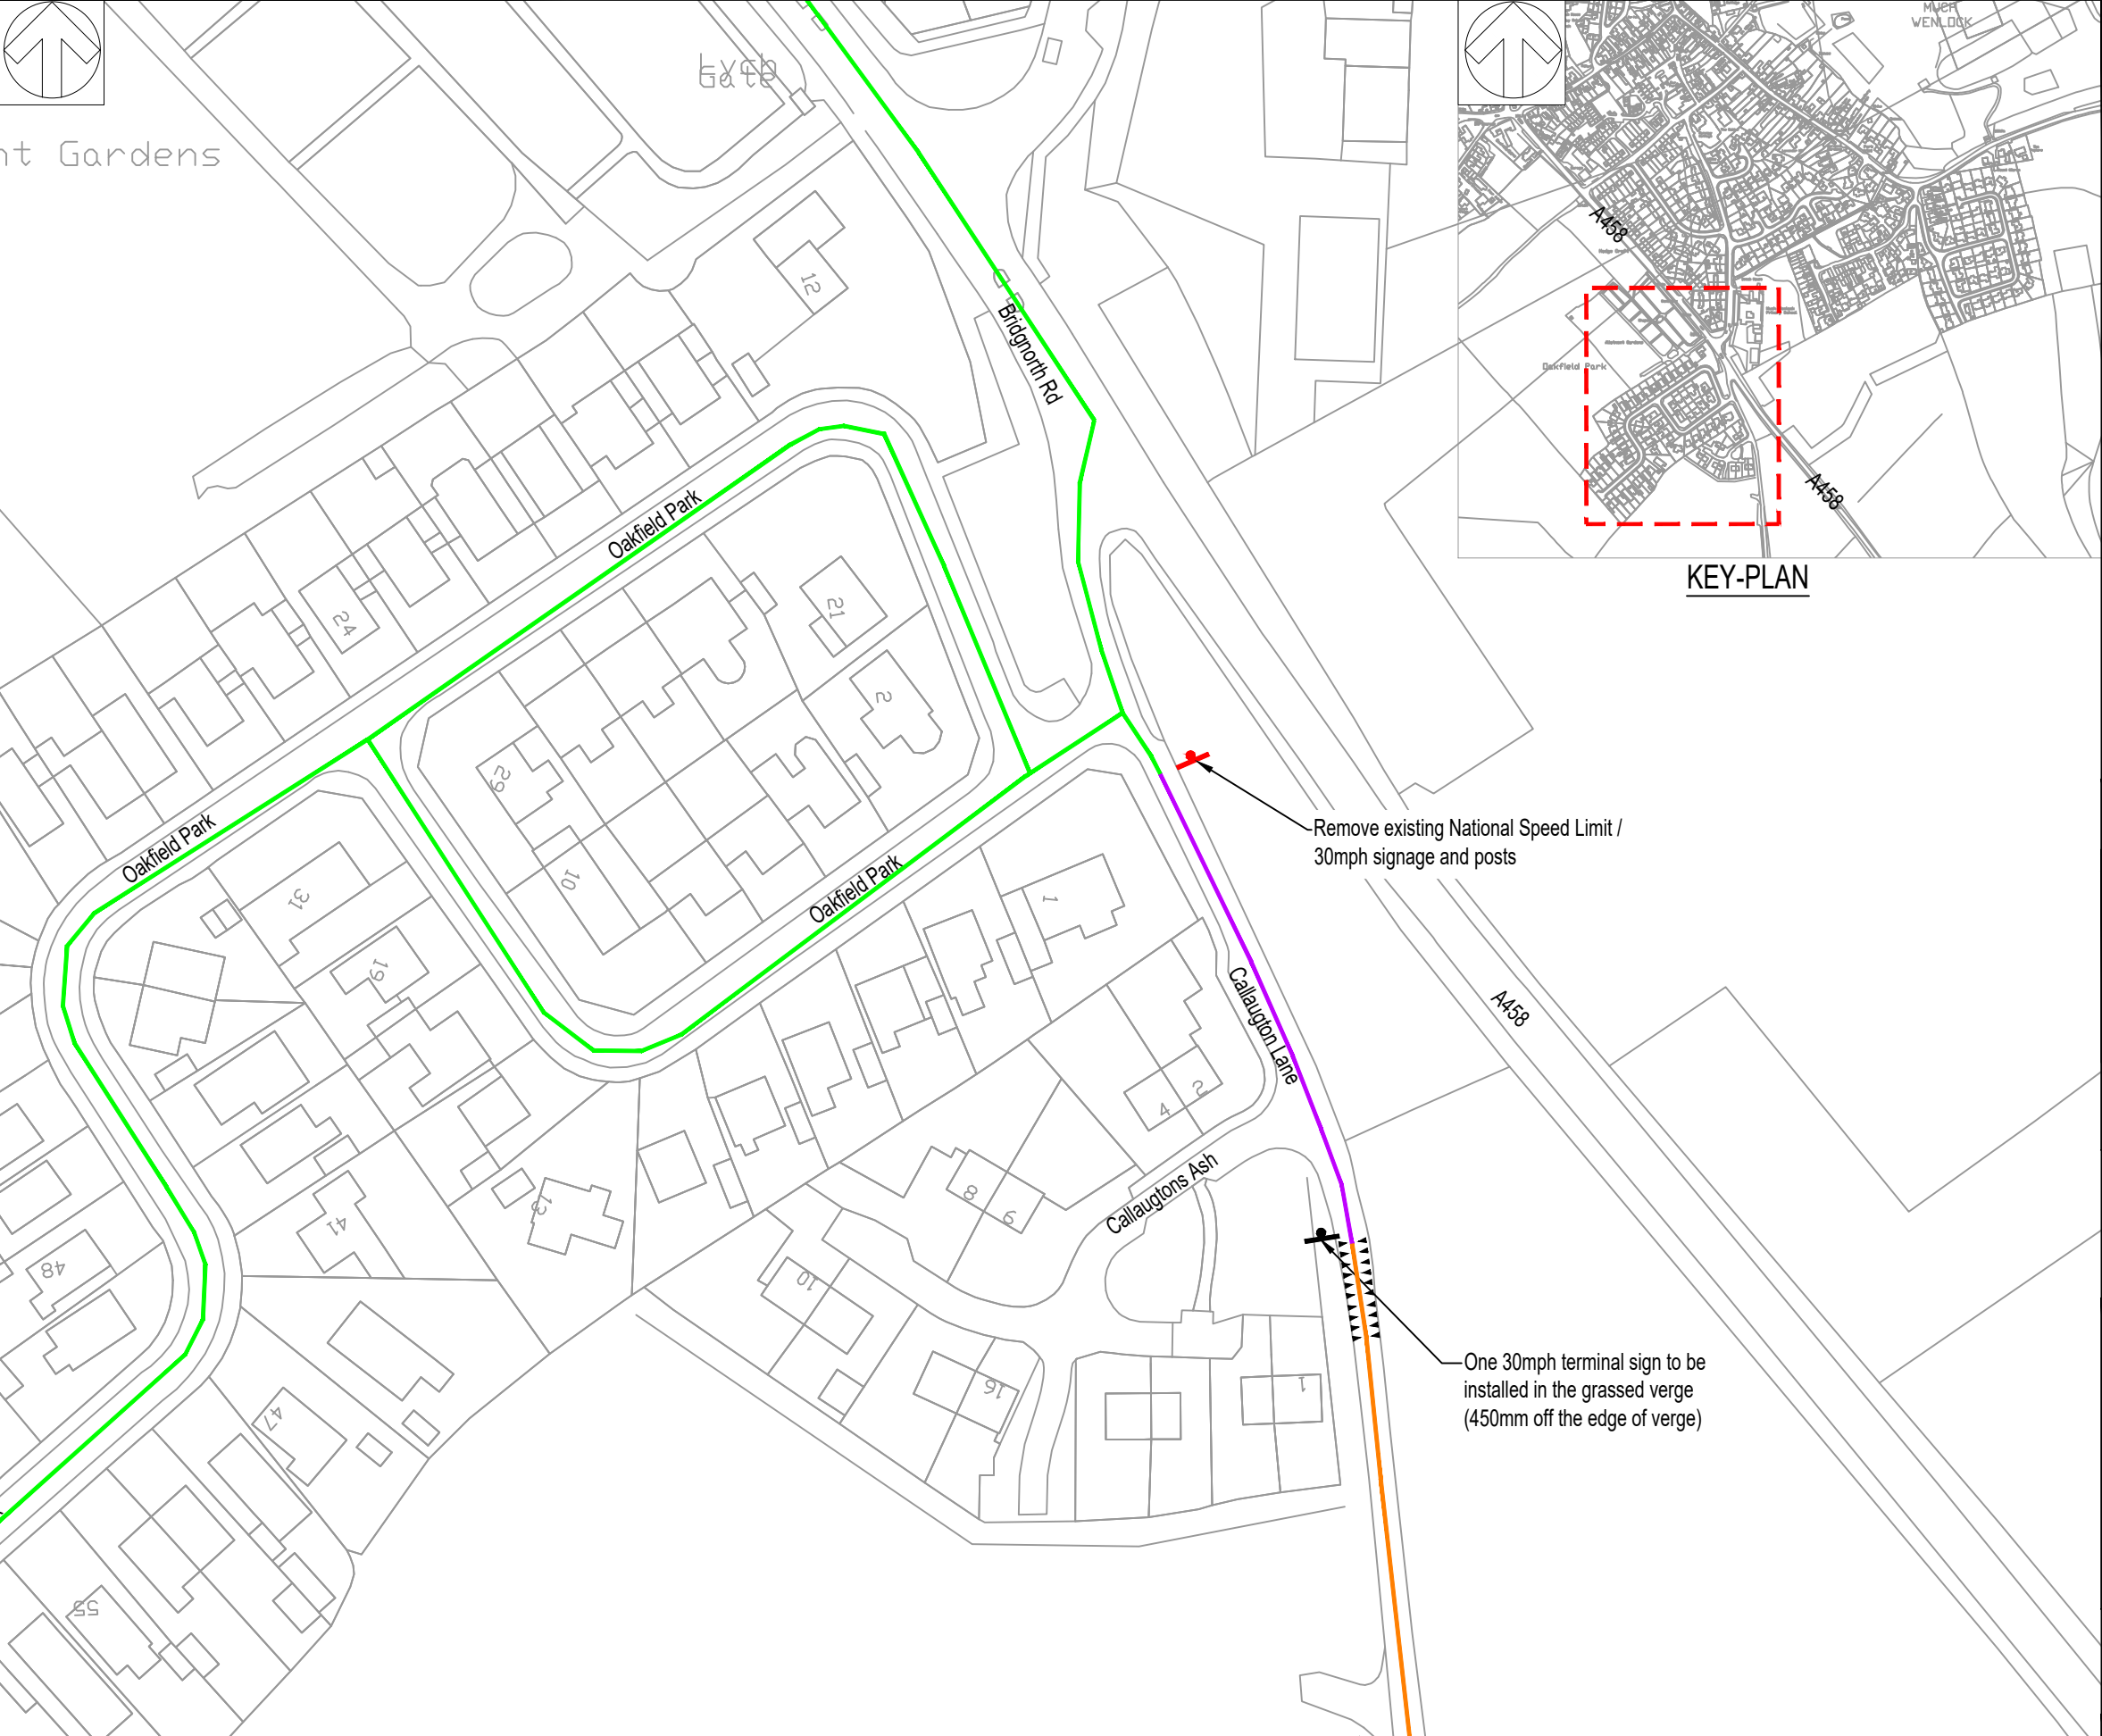

KEY-PLAN

DO NOT SCALE

NOTES:

1. All dimensions are in metres unless otherwise stated.
2. This drawing should be read in conjunction with all other contract works information.
3. Drawing to be printed in colour.
4. The contractor is to check all dimensions on site and report any discrepancies to the Site Supervisor.

KEY:-

- Existing 30mph speed limit to remain
- Existing national speed to become 30mph
- Existing national speed limit to remain

P01	05/04/2023	AR	FIRST ISSUE	JE	AP
REV	DATE	BY	DESCRIPTION	CHK	APP

DRAWING STATUS: S2 - FOR INFORMATION



2nd Floor Shirehall, Abbey Foregate, Shrewsbury, SY2 6ND, UK
T+ 44 (0) 1743 501060
wsp.com

CLIENT:

PROJECT: Shropshire CIL Projects

TITLE: Callaughton Lane, Much Wenlock Proposed 30mph Speed Limit Consultation

SCALE @ A3: 1:1000	CHECKED: J. Eastwood	APPROVED: A. Polak
PROJECT No: 70103550	DESIGNED: J. Eastwood	DRAWN: A. Rautela
DATE: April 23		REV: P01

70103550-001-WSP-GEN-CH-SK-CH-0101

© WSP UK Ltd

© Crown copyright and database rights 2023 OS 100049049. You are permitted to use this data solely to enable you to respond to, or interact with, the organisation that provided you with the data. You are not permitted to copy, sub-licence, distribute or sell any of this data to third parties in any form.