


File name \\UK\WSPGROUP\COM\CENTRAL DATA\PROJECTS\70107\XXX\70107870 - LUF2 RIVERSIDE AND STATION QUARTER\03 WIP\03 DRAWINGS\TOS\WAITING RESTRICTIONS RAILWAY QUARTER FEBRUARY 2025.DWG, printed on 05 March 2025 10:55:24, by Polak, Annette

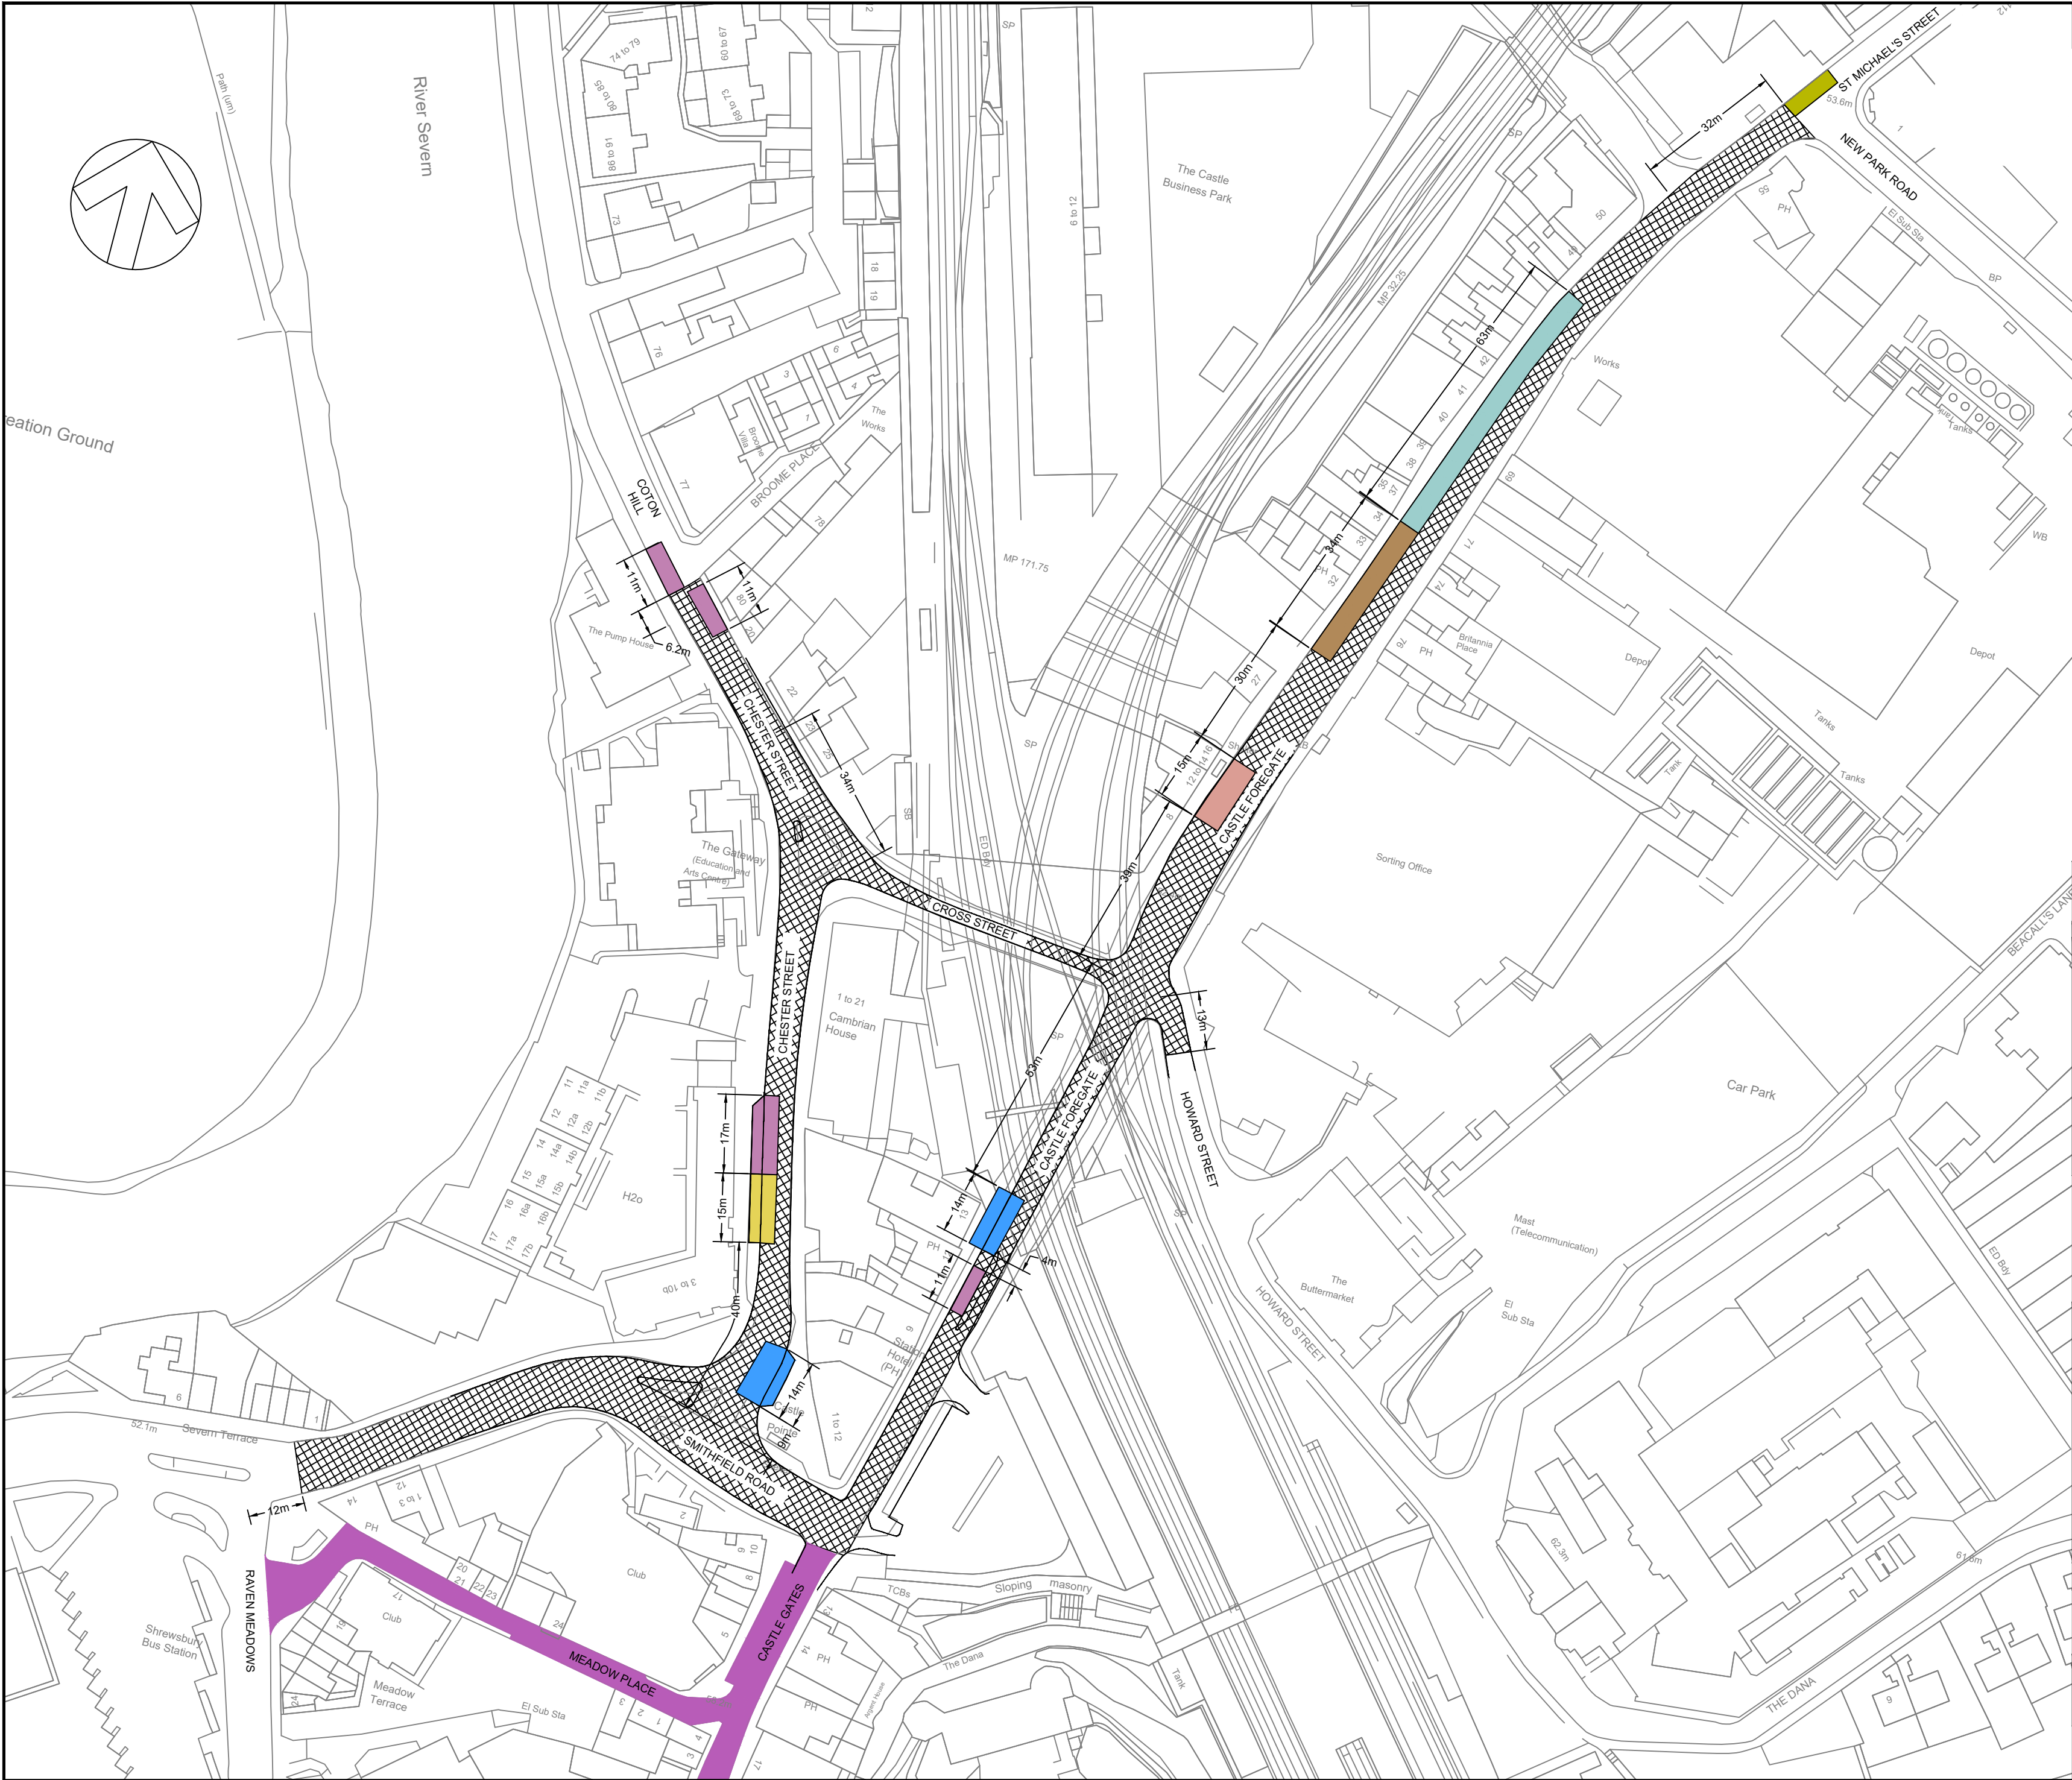

DO NOT SCALE

© Crown copyright and database rights 2025 OS AC0000808715. You are permitted to use this data solely to enable you to respond to, or interact with, the organisation that provided you with the data. You are not permitted to copy, sub-licence, distribute or sell any of this data to third parties in any form.

KEY:

-  Proposed Restricted Parking Zone:
No Waiting at Any Time, No Loading at Any Time
-  Proposed/ existing bus stop (for information only)
-  Proposed Disabled Parking- Blue Badge Holders Only
-  Proposed Loading only: 24 hours, seven days a week
-  Length of existing Limited Waiting, to become
Loading only: 24 hours, seven days a week

Existing Order to remain:

-  Existing Restricted Parking Zone
-  Existing Limited Waiting Mon-Sat 8am-6pm,
2 Hours, No Return within 2 Hours
-  Existing No Stopping Except Buses 5:00am-10:00pm
and Taxis 10:00pm-5:00am to remain

Existing Order to be amended:

-  Existing No Waiting At Any Time/No Loading Mon-Sat
8.15am-9.15am and 12.15pm-1.15pm and 4pm-6pm
to become No Waiting At Any Time

P04	05/03/2025	AP	EXTENTS OF RPZ REVISED	KP	DD
P03	12/02/2025	AP	DRAWING BORDER UPDATE	KP	DD
P02	10/07/2024	AP	REVISIONS TO CASTLE FOREGATE	KP	DD
P01	24/04/2024	AP	FIRST ISSUE	KP	DD
REV	DATE	BY	DESCRIPTION	CHK	APP

DRAWING STATUS:	S2 - FOR INFORMATION
-----------------	----------------------



Canon Court West, Abbey Lawn, Abbey Foregate, Shrewsbury, SY2 5DE, UK
T+ 44 (0) 1743 501060
wsp.com

CLIENT:	
---------	---

PROJECT:	LUF 2 PROJECT 2 STATION QUARTER SHREWSBURY
----------	---

TITLE:	TRAFFIC REGULATION ORDER PROPOSED WAITING RESTRICTIONS
--------	---

SCALE @ A2:	1:1000	CHECKED:	KP	APPROVED:	DD
PROJECT No:	70107870	DESIGNED:	AP	DRAWN:	AP
DRAWING No:	70107870-WSP-HGN-AS-DR-SK-104	DATE:	March 25	REV:	P04

© WSP UK Ltd