


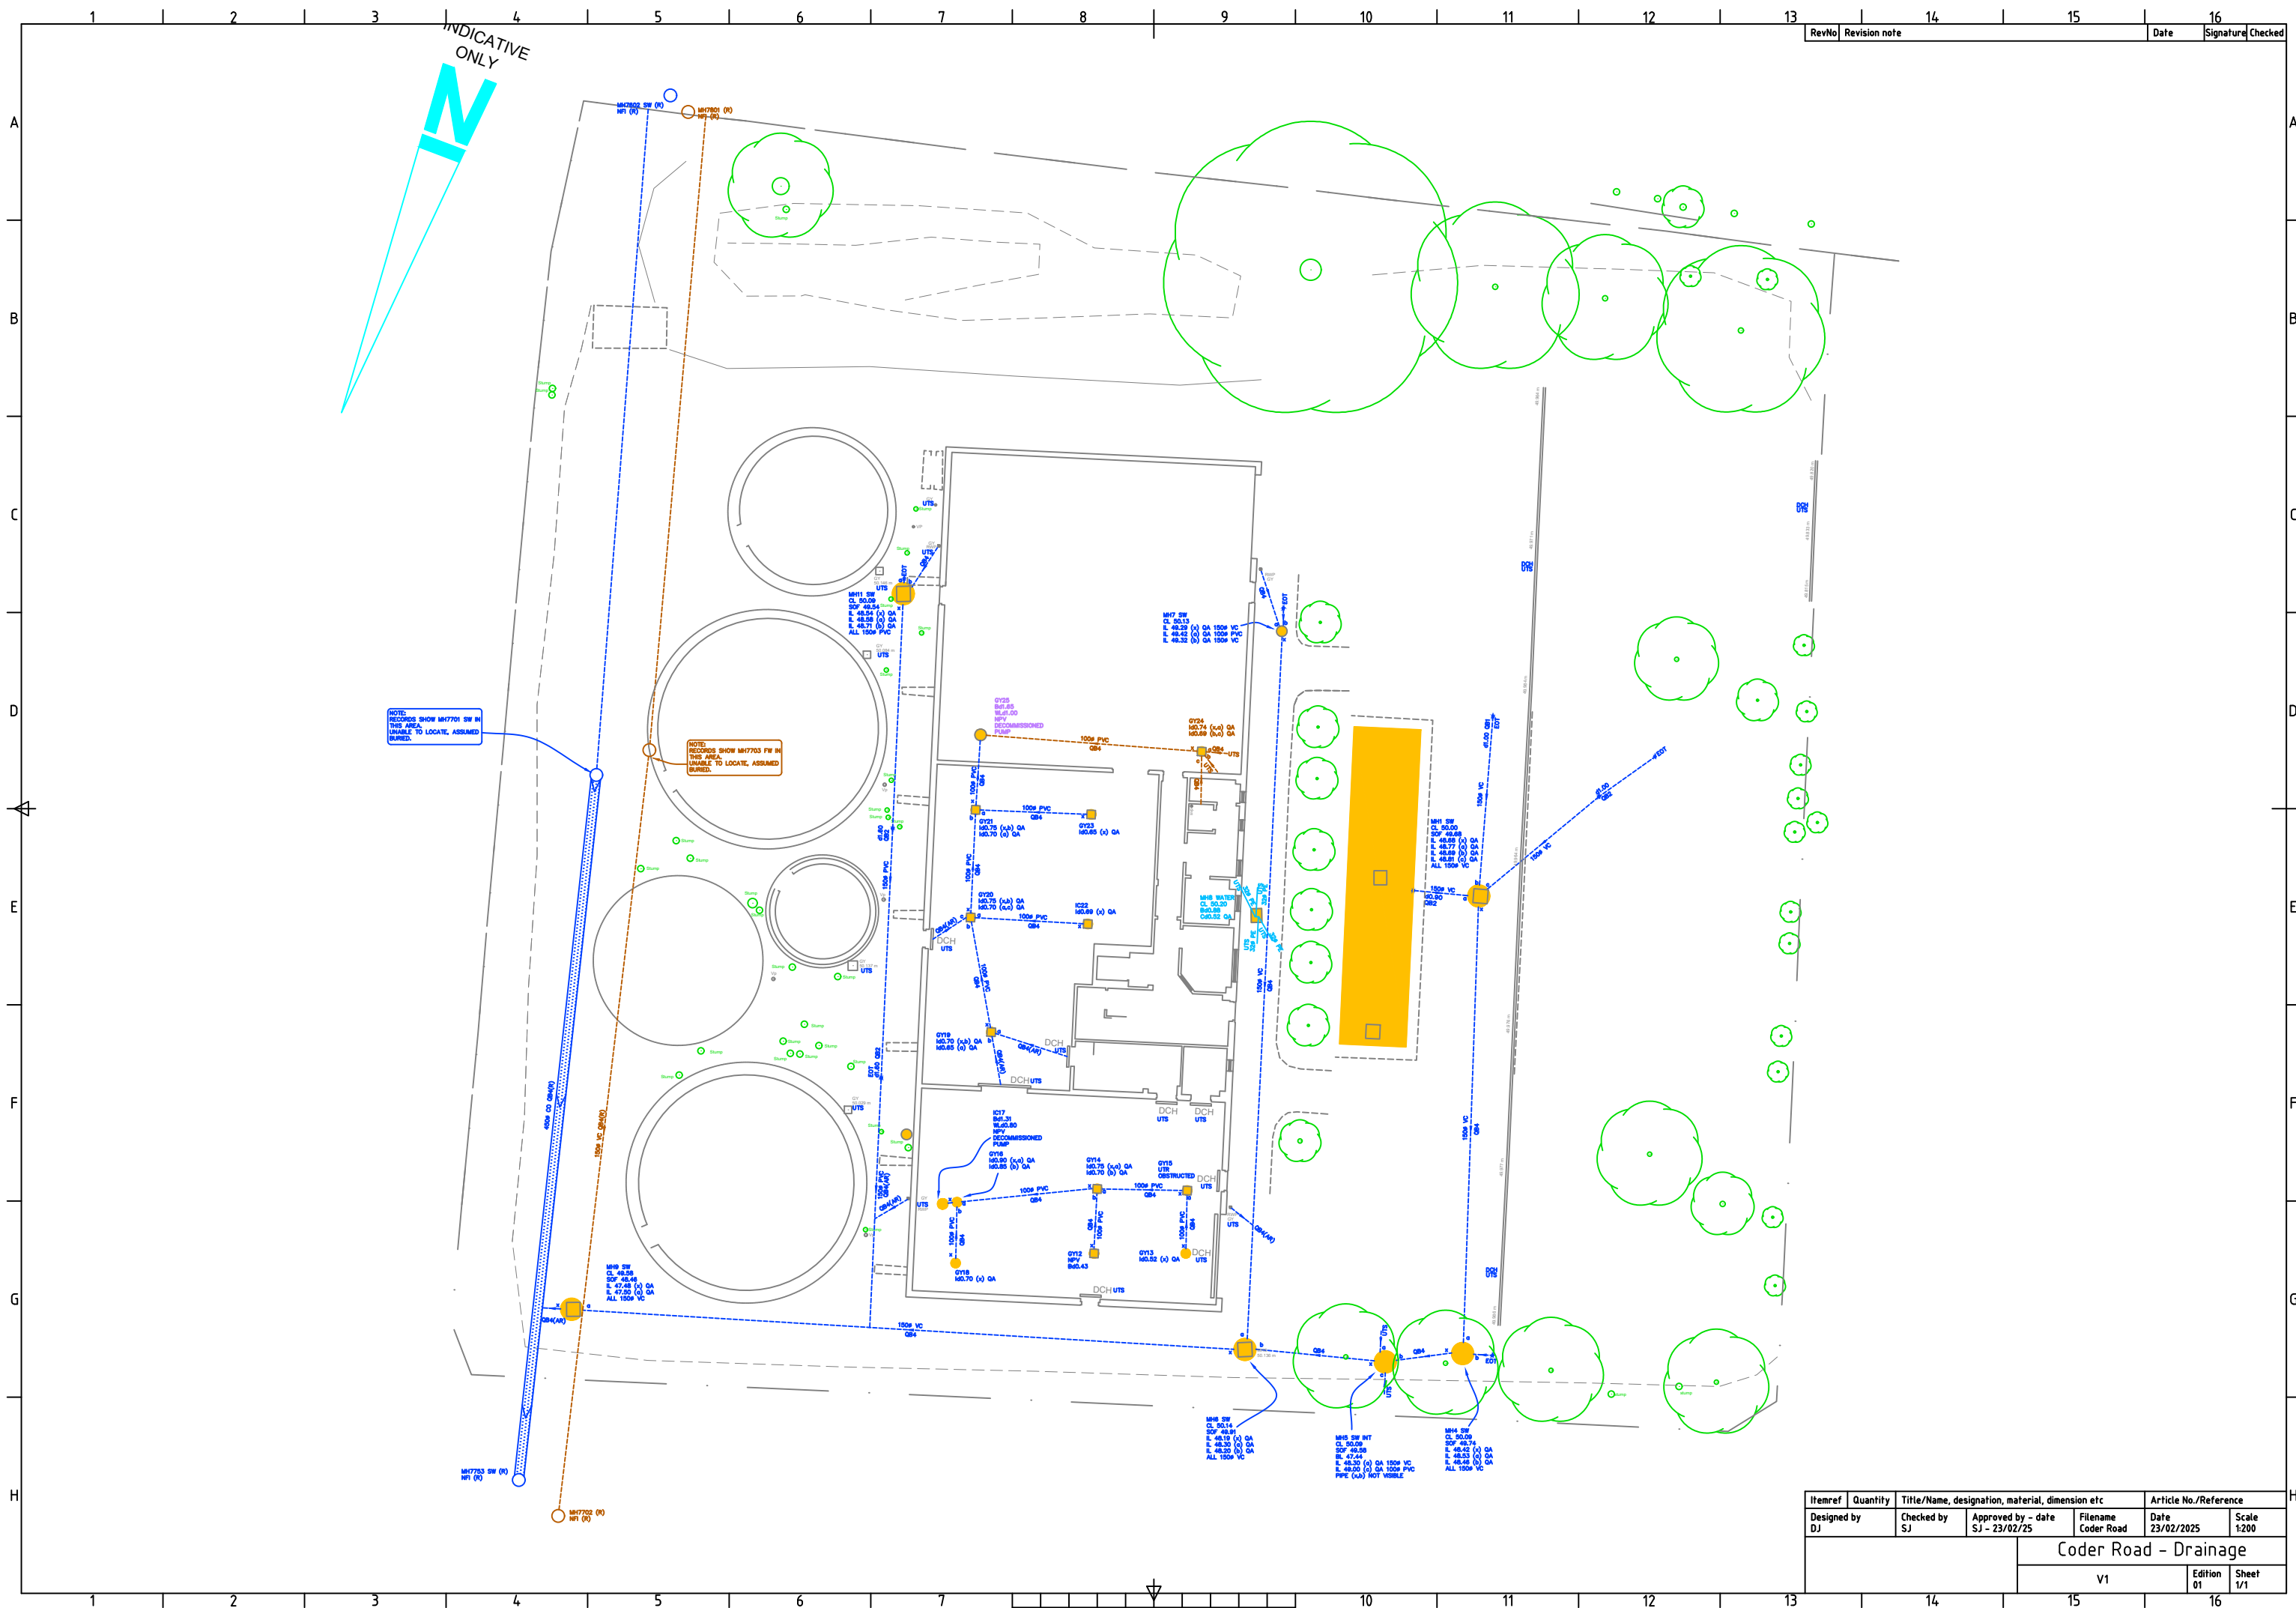

Itemref	Quantity	Title/Name, designation, material, dimension etc			Article No./Reference	
Designed by DJ	Checked by SJ	Approved by - date SJ - 23/02/25	Filename Coder Road	Date 23/02/2025	Scale 1/200	
			Coder Road - Drainage			
			V1		Edition 01	Sheet 1/1