

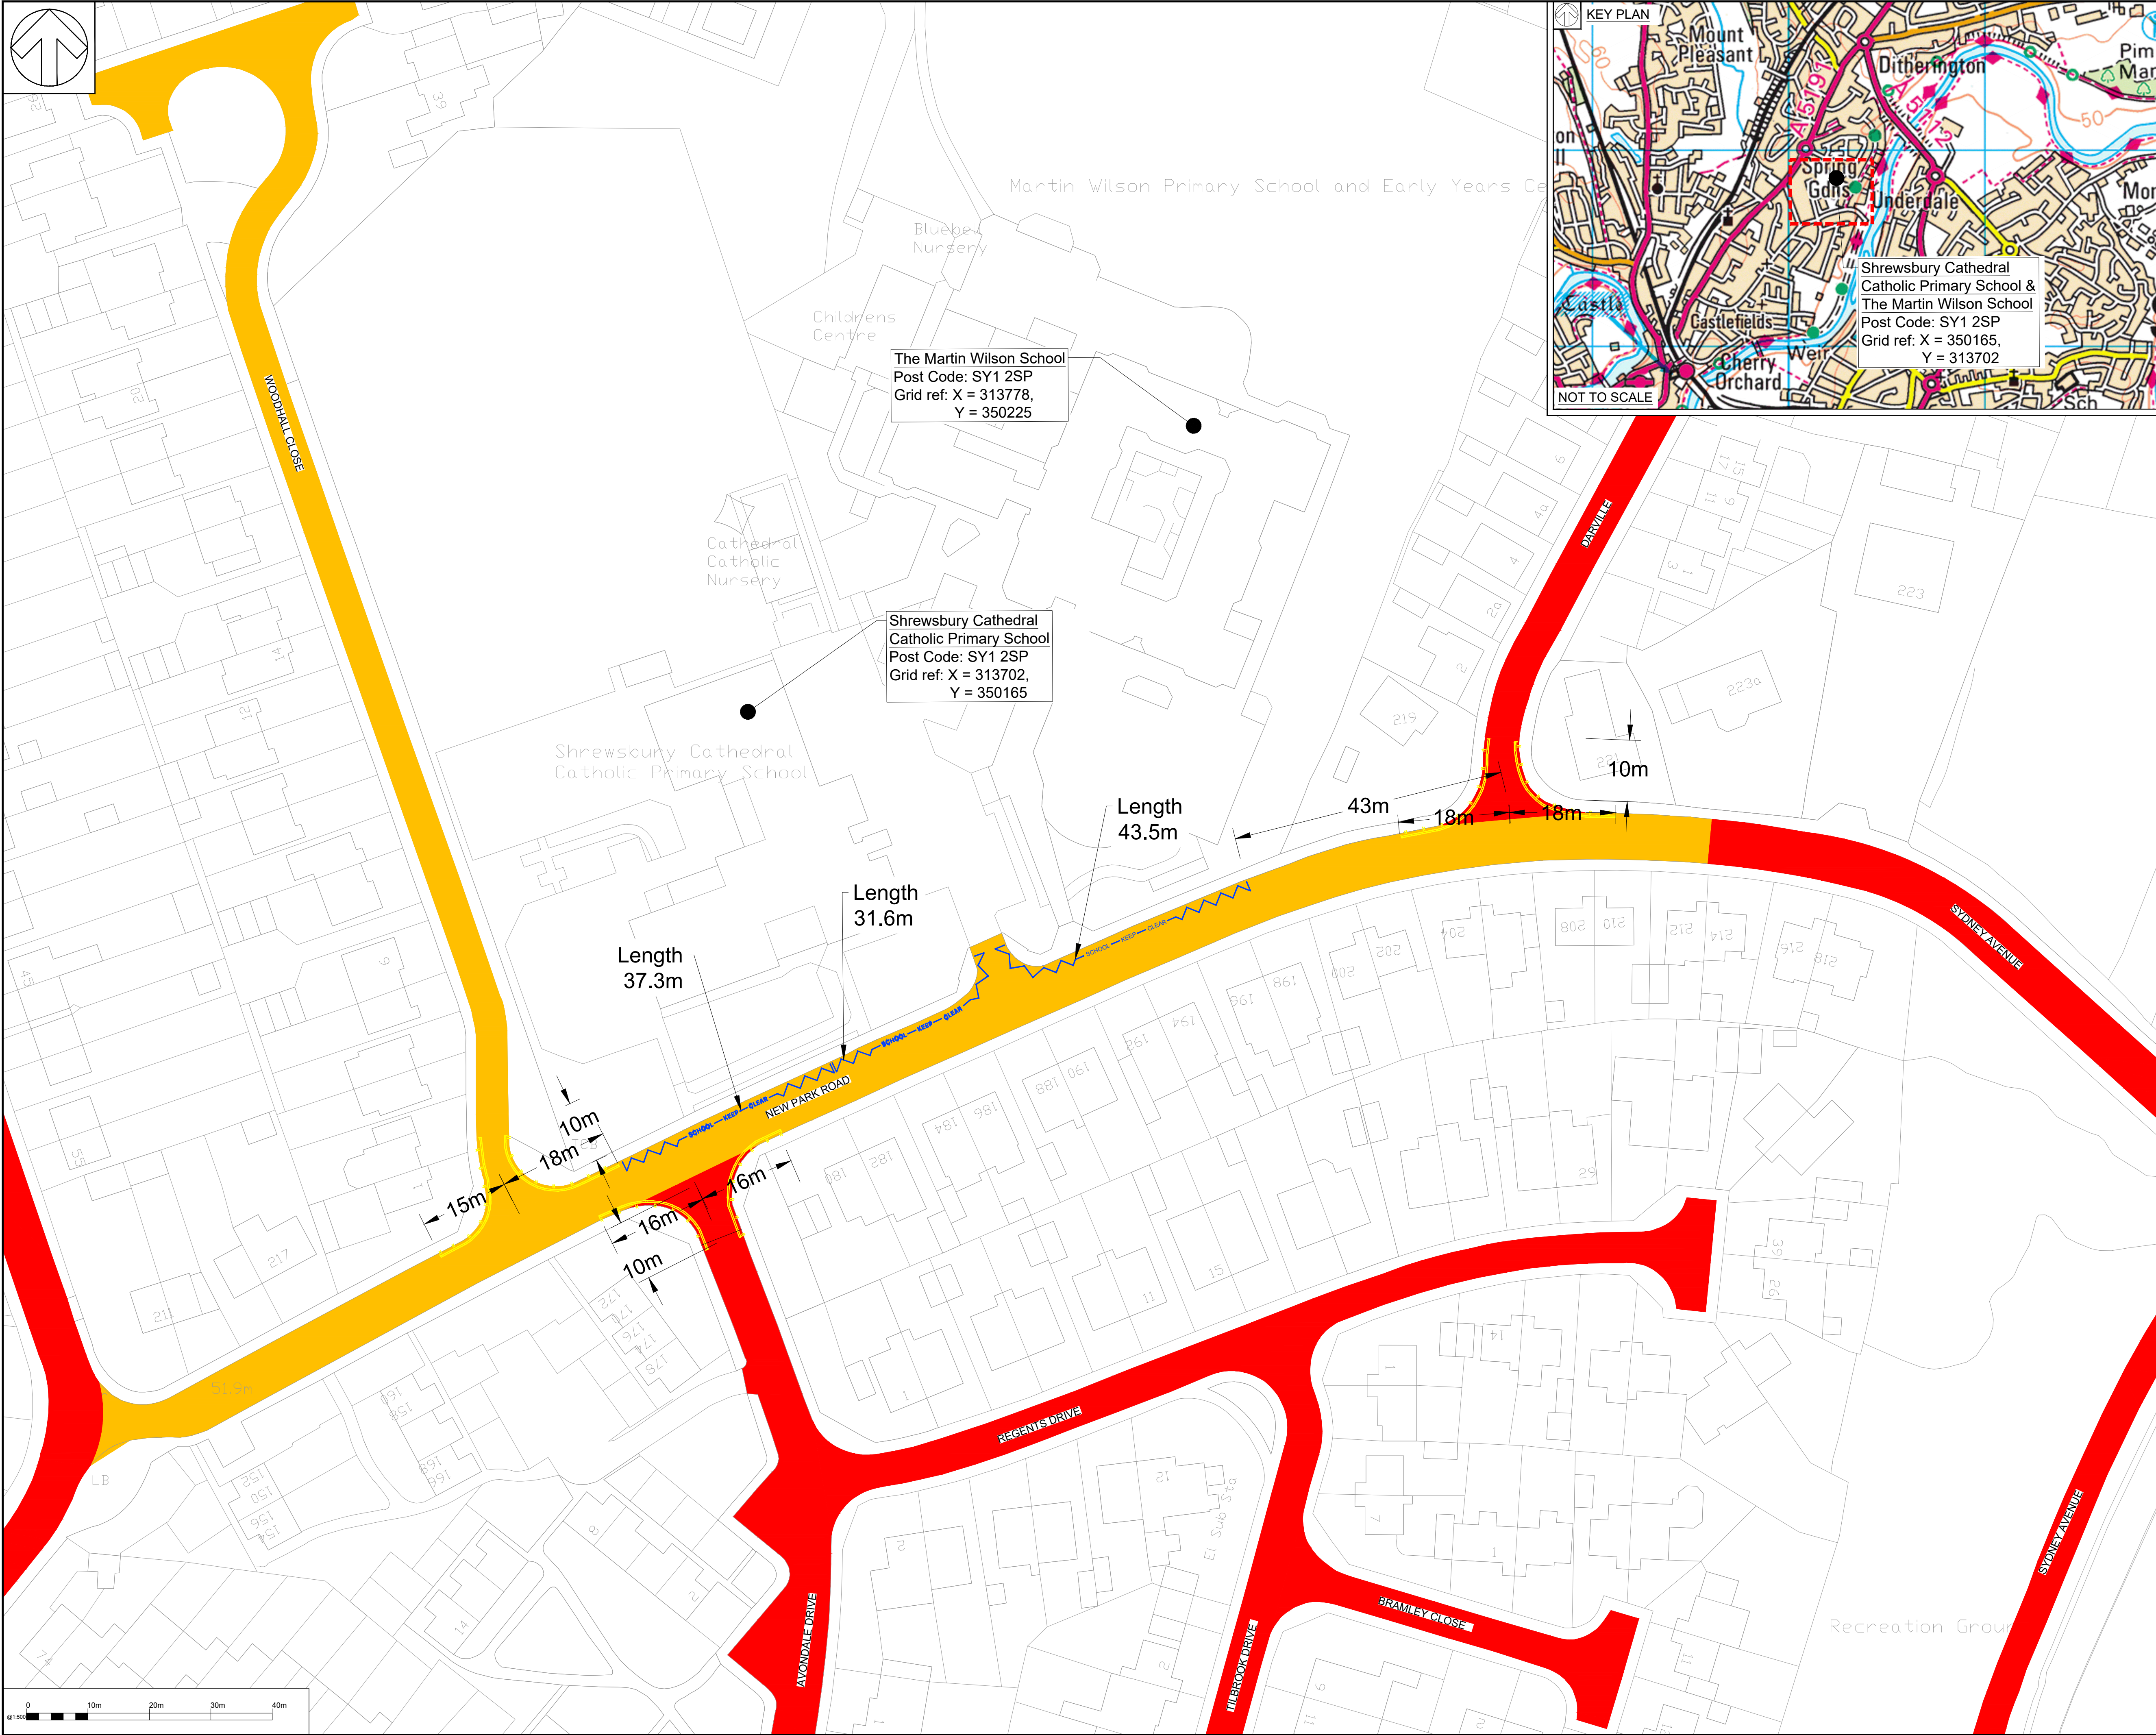


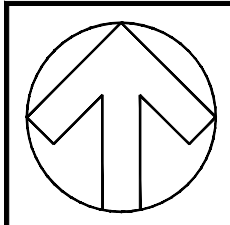

File name Y:\03 WIP\70 - THE MARTIN WILSON PRIMARY SCHOOL\DRAWING\DETAIL DESIGN\70102780-WSP-GEN-S69 70-DR-CH-0005 (CONSULTATION PLAN)\JNDWG, printed on 19 January 2026 11:40:00, by Paisley, Kif

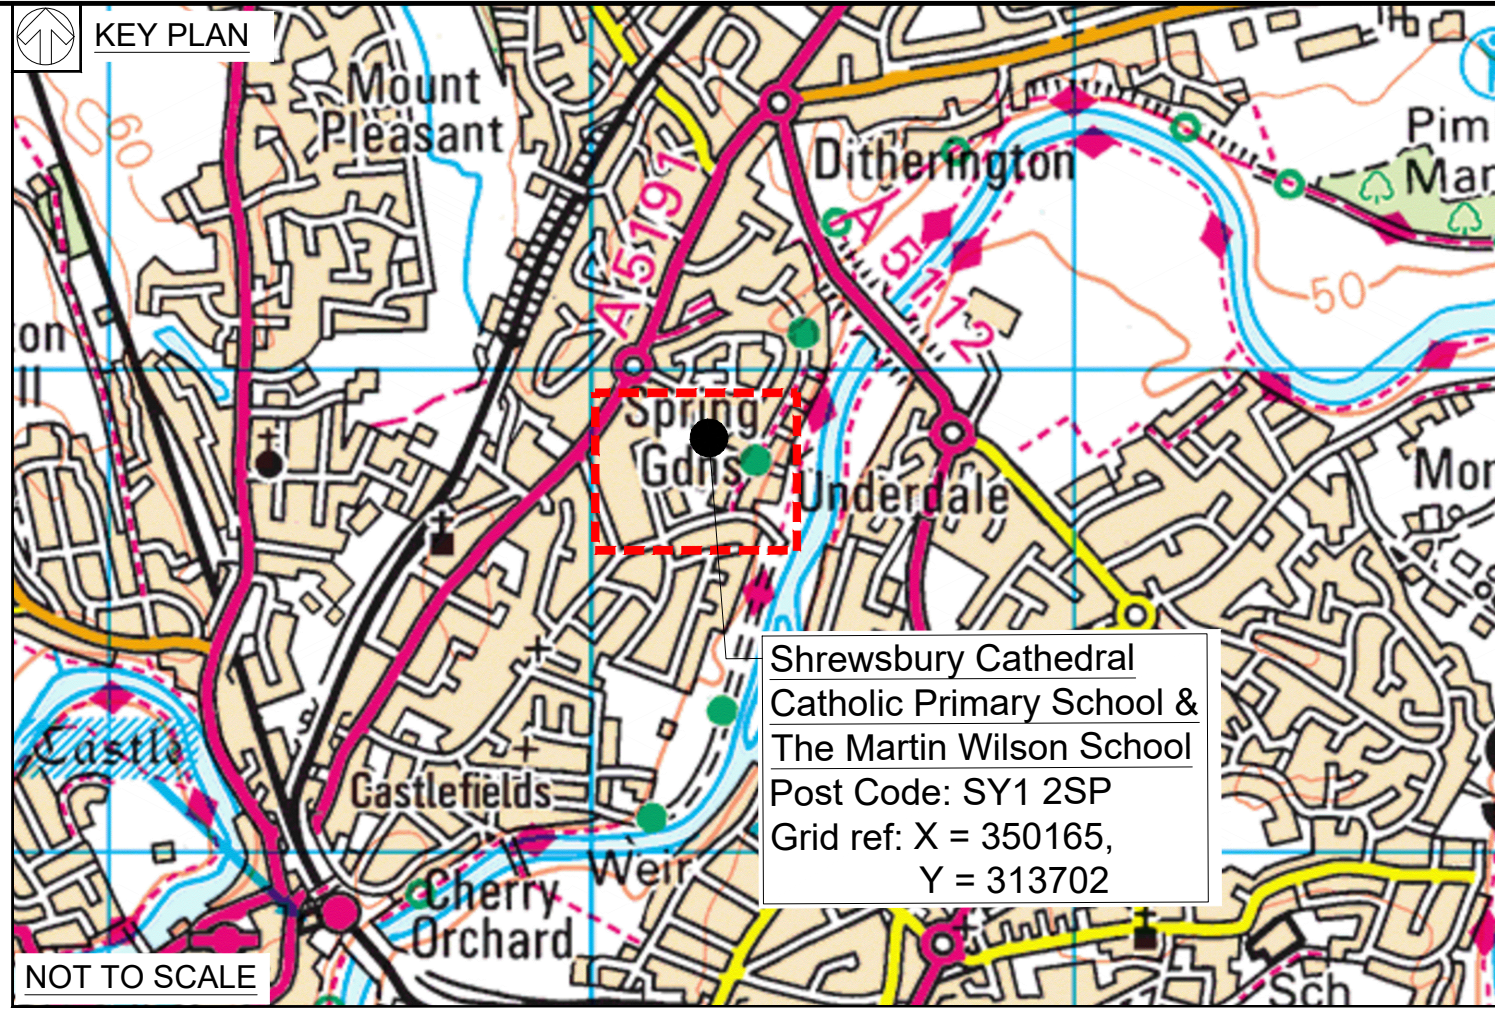

DO NOT SCALE

© Crown copyright and database rights 2026 OS AC0000808715. You are permitted to use this data solely to enable you to respond to, or interact with, the organisation that provided you with the data. You are not permitted to copy, sub-licence, distribute or sell any of this data to third parties in any form.

NOTES:

1. ALL DIMENSIONS ARE IN METRES UNLESS STATED OTHERWISE.

2. THIS DRAWING IS NOT TO BE REPRODUCED IN ANY PART OR FORM WITHOUT CONSENT OF WSP. ALL COPYRIGHT RESERVED.

3. DRAWING TO BE PRINTED IN COLOUR.

4. THIS DRAWING IS TO BE READ IN CONJUNCTION WITH ALL OTHER STANDARD DOCUMENTATION.

KEY:

LOCATION BOUNDARY.

EXISTING 30MPH SPEED LIMIT TO REMAIN.

PROPOSED 20MPH SPEED LIMIT (CURRENTLY 30MPH) ALONG NEW PARK ROAD, FROM ITS JUNCTION WITH SULTAN ROAD TO THE PROPERTY BOUNDARY OF 212 AND 214 NEW PARK ROAD.

THE ENTIRE LENGTH OF WOODHALL CLOSE.

PROPOSED "SCHOOL KEEP CLEAR" MARKINGS. NO STOPPING ON ENTRANCE MARKINGS MON - FRI 8:00AM - 5:00 PM.

PROPOSED NO WAITING AT ANY TIME DOUBLE YELLOW LINES AND NO LOADING AT ANY TIME DOUBLE KERB MARKINGS.

P01	08/1/2026	UN	DETAILED DESIGN FIRST ISSUE	DR	KP
REV	DATE	BY	DESCRIPTION	CHK	APP

DRAWING STATUS: S2 - FOR INFORMATION

wsp

Canon Court East
Abbey Lawn, Abbey Foregate, Shrewsbury, SY2 5DE, UK
T+ 44 (0) 1743 501060
wsp.com

CLIENT:

Shropshire Council

SITE/PROJECT:

SCHOOL 20MPH SPEED LIMITS

TITLE:

SITE 104/80 - THE MARTIN WILSON SCHOOL
& SHREWSBURY CATHEDRAL CATHOLIC PRIMARY SCHOOL
SCHEME - 69/70
CONSULTATION PLAN
SHEET 1 OF 1

SCALE @ A1:

AS SHOWN

CHECKED:

DR

APPROVED:

KP

PROJECT NO:

70102780

DESIGNED:

DR

DRAWN:

UN

DATE:

January 2026

DRAWING NO:

70102780-WSP-GEN-S69/70-DR-CH-0005

REV:

P01

© WSP UK Ltd