


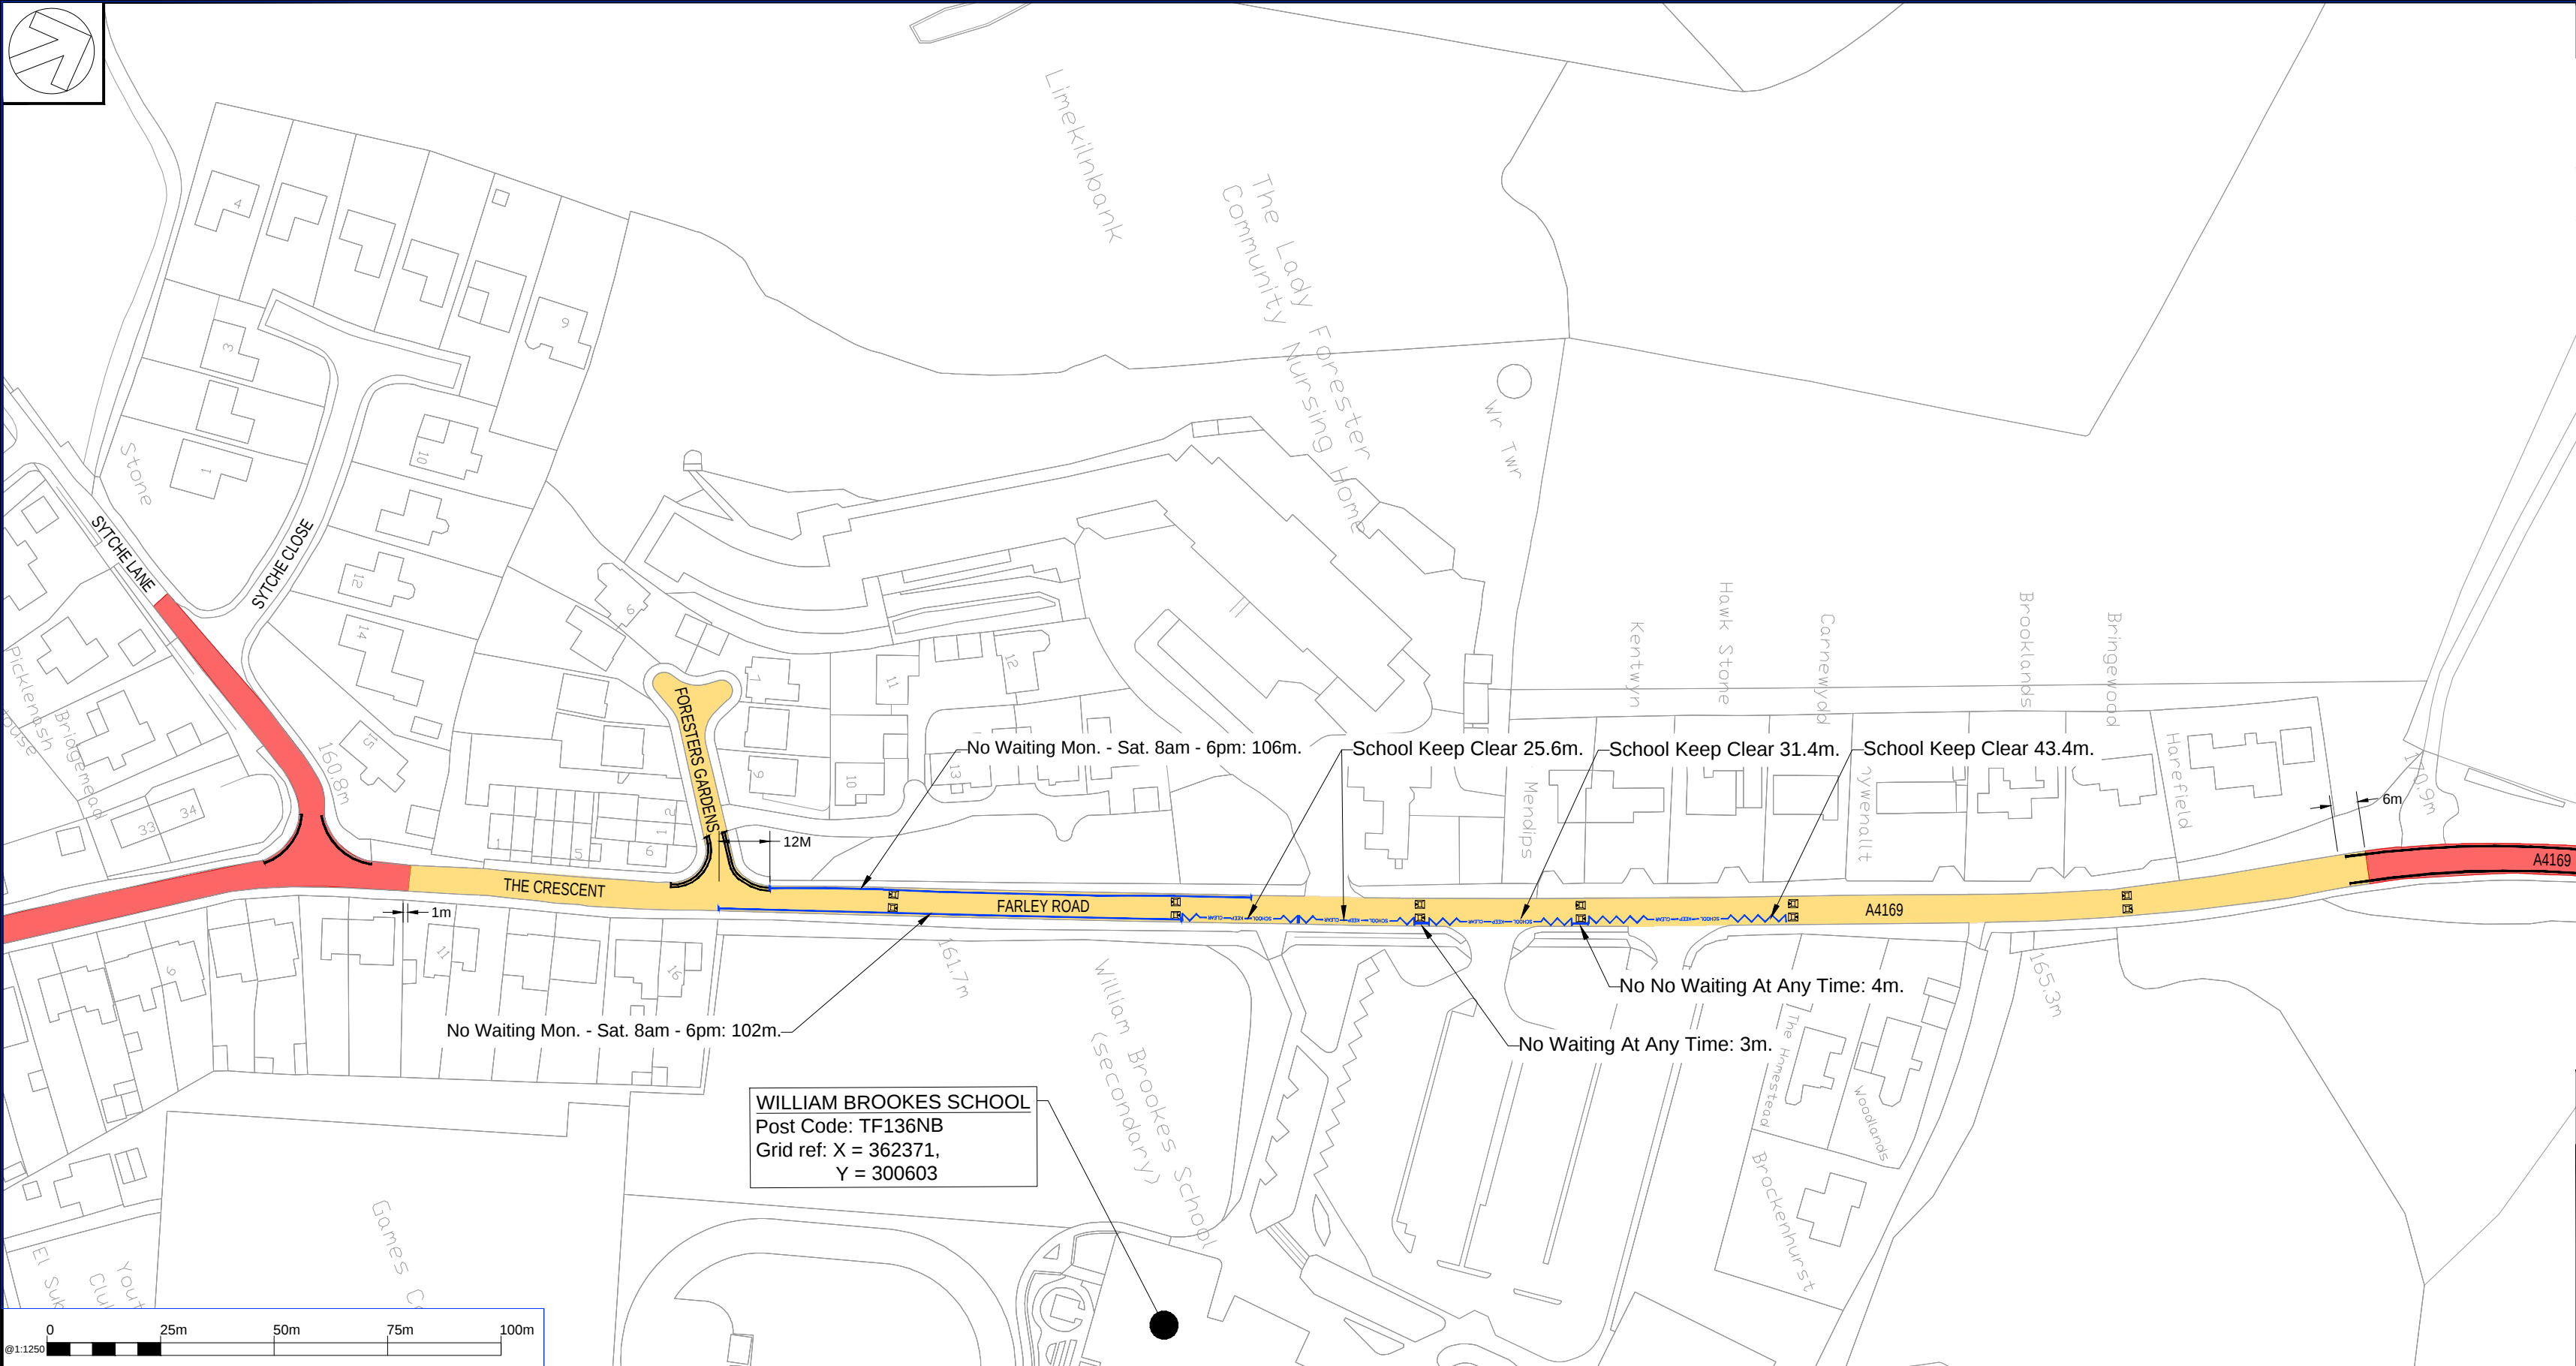

PROPOSED PREFORMED BOLT DOWN SPEED CUSHIONS
75MM X 2000MM X 1650MM.

WILLIAM BROOKES SCHOOL
 Post Code: TF136NB
 Grid ref: X = 362371,
 Y = 300603

DRAWING STATUS: S2 - FOR INFORMATION

Canon Court West
Abbey Lawn, Abbey Foregate, Shrewsbury, SY2 5DE, UK
T+ 44 (0) 1743 501060
wsp.com



SHROPSHIRE SCHOOLS 20MPH SPEED LIMITS

DRAWING No:	REV:
70102780-WSP-GEN-S120-DR-CH-1203	P01

© WSP UK Ltd