
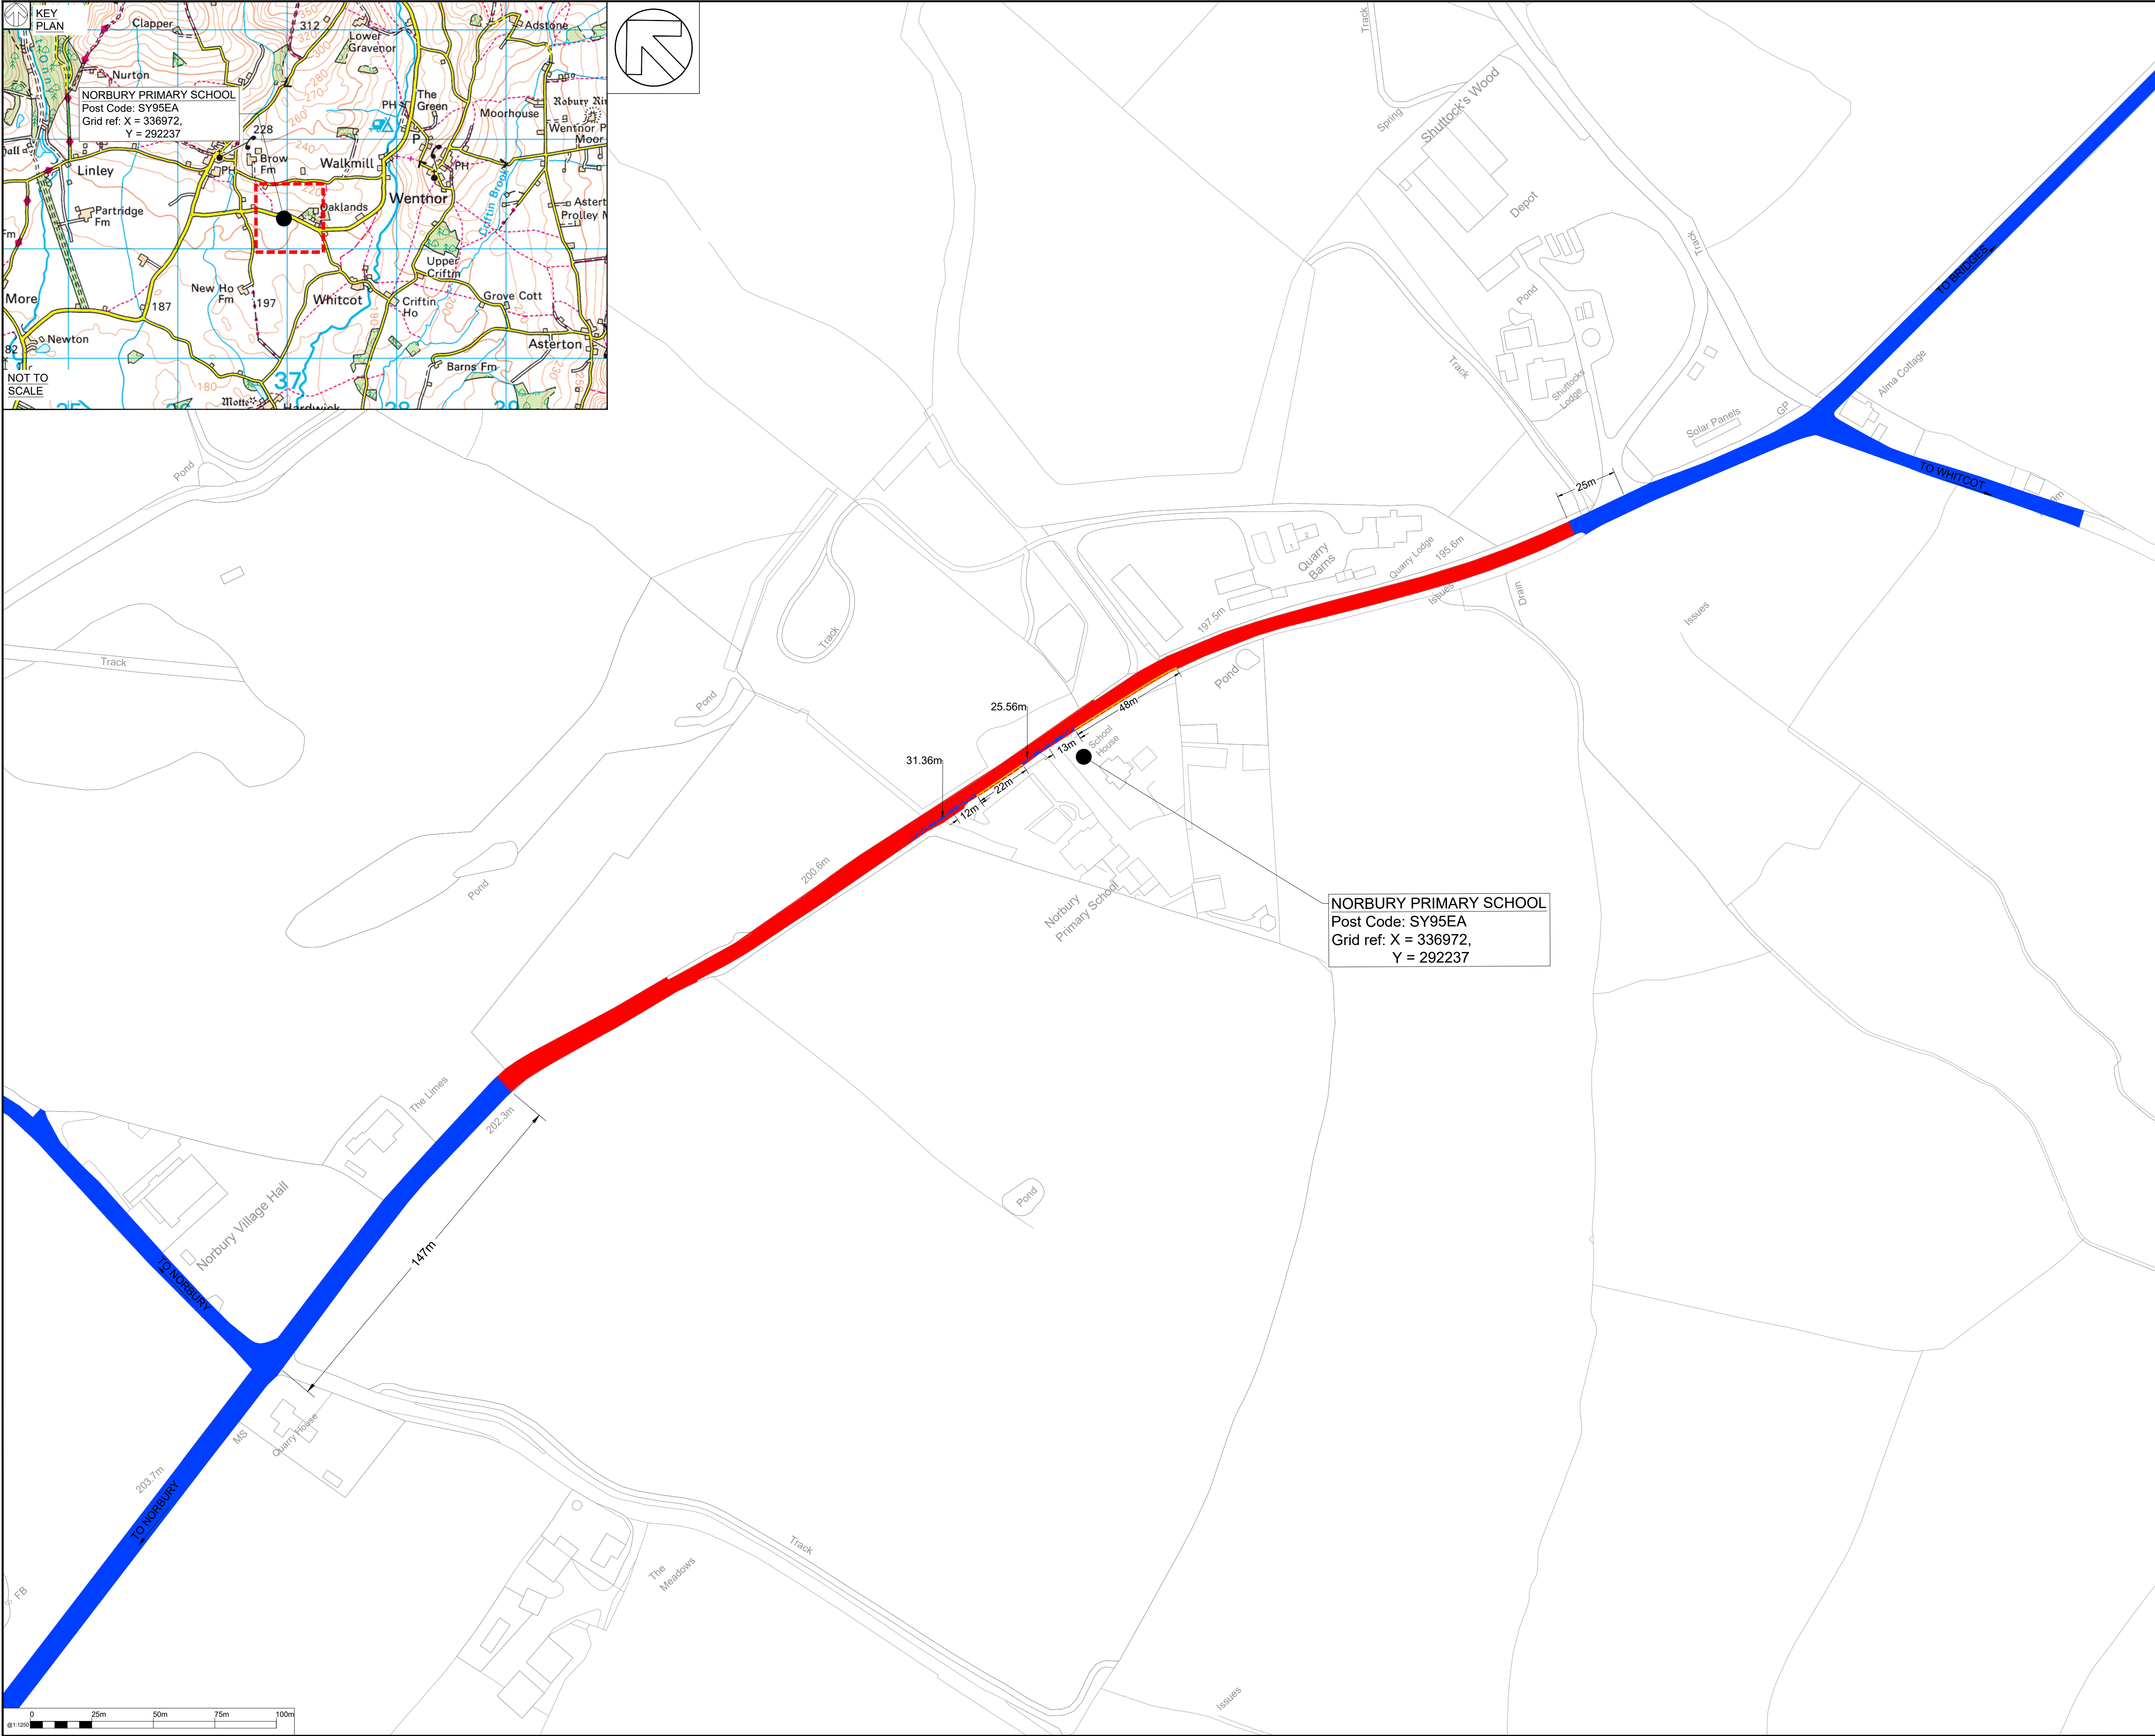
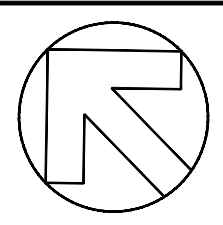


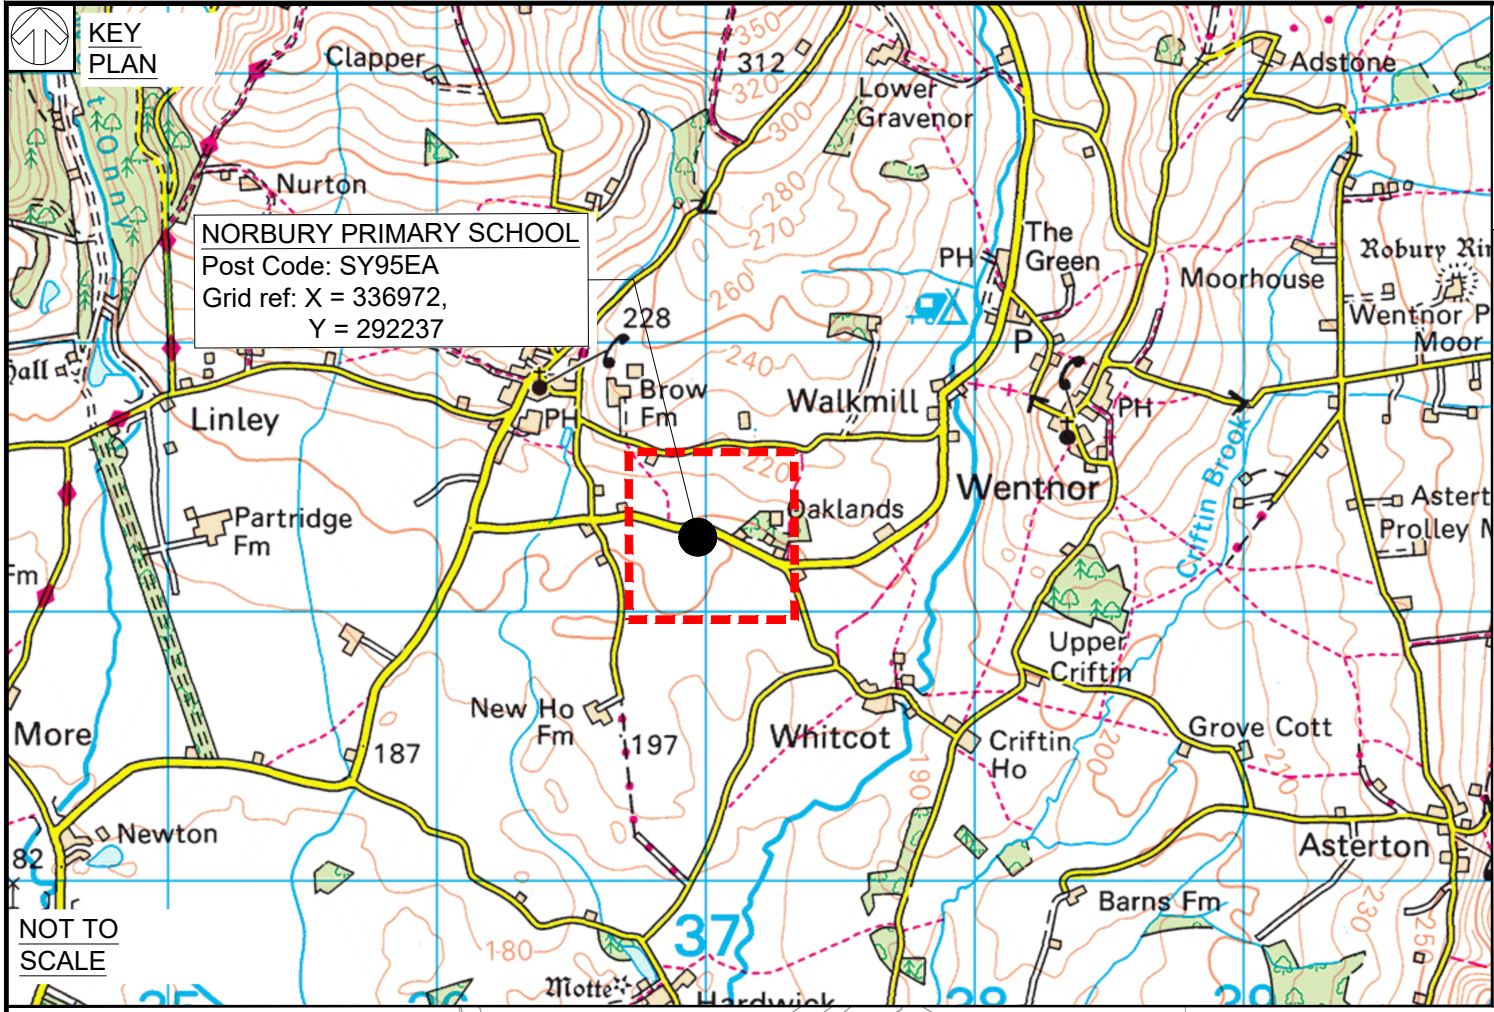

DO NOT SCALE

© Crown copyright and database rights 2026 OS AC0000808715. You are permitted to use this data solely to enable you to respond to, or interact with, the organisation that provided you with the data. You are not permitted to copy, sub-licence, distribute or sell any of this data to third parties in any form.

NOTES:

- ALL DIMENSIONS ARE IN METRES UNLESS STATED OTHERWISE.
- THIS DRAWING IS NOT TO BE REPRODUCED IN ANY PART OR FORM WITHOUT CONSENT OF WSP. ALL COPYRIGHT RESERVED.
- DRAWING TO BE PRINTED IN COLOUR.
- THIS DRAWING IS TO BE READ IN CONJUNCTION WITH ALL OTHER STANDARD DOCUMENTATION.
- REFER TO SITE 66 NORBURY PRIMARY SCHOOL FOR ORIGINAL DOCUMENTATION FOR THE SCHEME.

KEY:

LOCATION BOUNDARY.

EXISTING NATIONAL SPEED LIMIT TO REMAIN.

PROPOSED PERMANENT 30MPH LIMIT (CURRENTLY NATIONAL SPEED LIMIT)

EXISTING: NO RESTRICTIONS
PROPOSED: PROHIBITION OF STOPPING ON SCHOOL KEEP CLEAR MARKINGS (25.56m and 31.36m TOTAL LENGTHS).

EXISTING: NO RESTRICTIONS
PROPOSED: NO WAITING AT ANY TIME AND NO LOADING AT ANY TIME.

FROM A POINT 12 METRES EAST OF THE WESTERMOST ACCESS TO NORBURY SCHOOL FOR A DISTANCE OF 22 METRES IN AN EASTERLY DIRECTION.

FROM A POINT 13 METRES EAST OF THE EASTERNMOST ACCESS TO NORBURY SCHOOL FOR A DISTANCE OF 48 METRES IN AN EASTERLY DIRECTION.

P03	06/07/2026	UN	KEY AMENDED AT CLIENT REQUEST	CT	KP
P02	15/06/2026	UN	DESIGN CHANGES AMENDED	CT	KP
P01	02/09/2025	UN	DD FIRST ISSUE	DR	KP
REV	DATE	BY	DESCRIPTION	CHK	APP

DRAWING STATUS: S2 - FOR INFORMATION

wsp

Canon Court East, Abbey Lawn, Abbey Foregate, Shrewsbury, SY2 5DE, UK
T+ 44 (0) 1743 501060
wsp.com

CLIENT:

Shropshire Council

SITE/PROJECT: SCHOOLS 20MPH SPEED LIMITS

TITLE: SITE 66 - NORBURY PRIMARY SCHOOL
SCHEME - 21
CONSULTATION PLAN
SHEET 1 OF 1

SCALE @ A1: AS SHOWN	CHECKED: CT	APPROVED: KP
PROJECT NO: 70102780	DESIGNED: DR	DRAWN: UN
DATE: MAY 2026		REV: P03

70102780-WSP-GEN-S21-DR-CH-0006

© WSP UK Ltd