
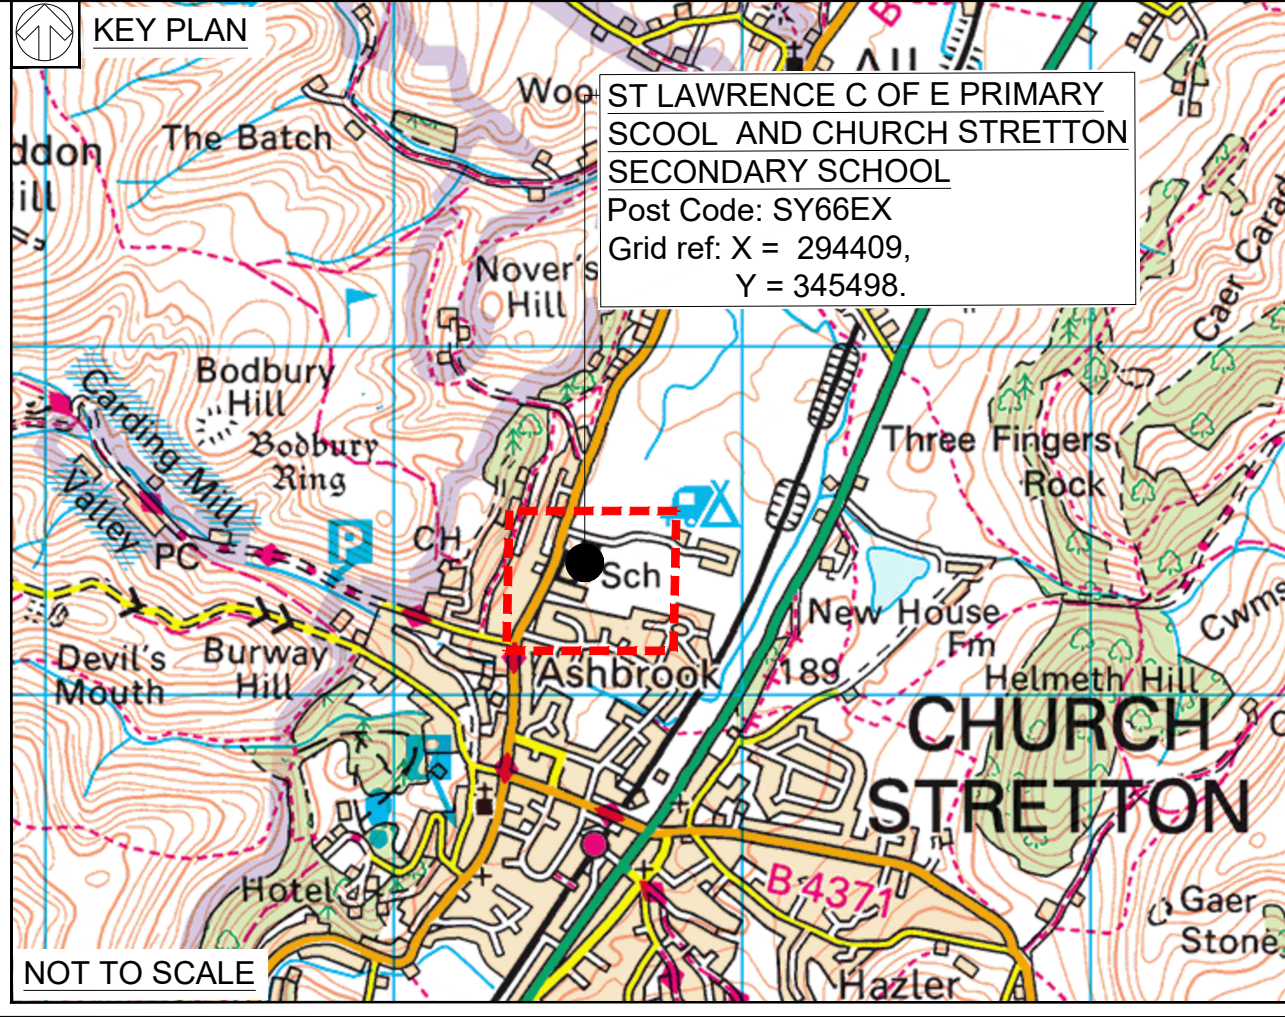


File name: I:\UK\_VISGROUP\COMCENTRAL\DATA\PROJECTS\70102XX\70102780 - 30MPH SCHOOL ZONES\03\_WIP-68 - ST LAWRENCE PRIMARY AND STRETTON SECONDARY SCHOOL\DRAWINGS\WIP\DETAILED DESIGN\DWG - printed on 29 August 2025 17:29:25 by Pashley, Kili

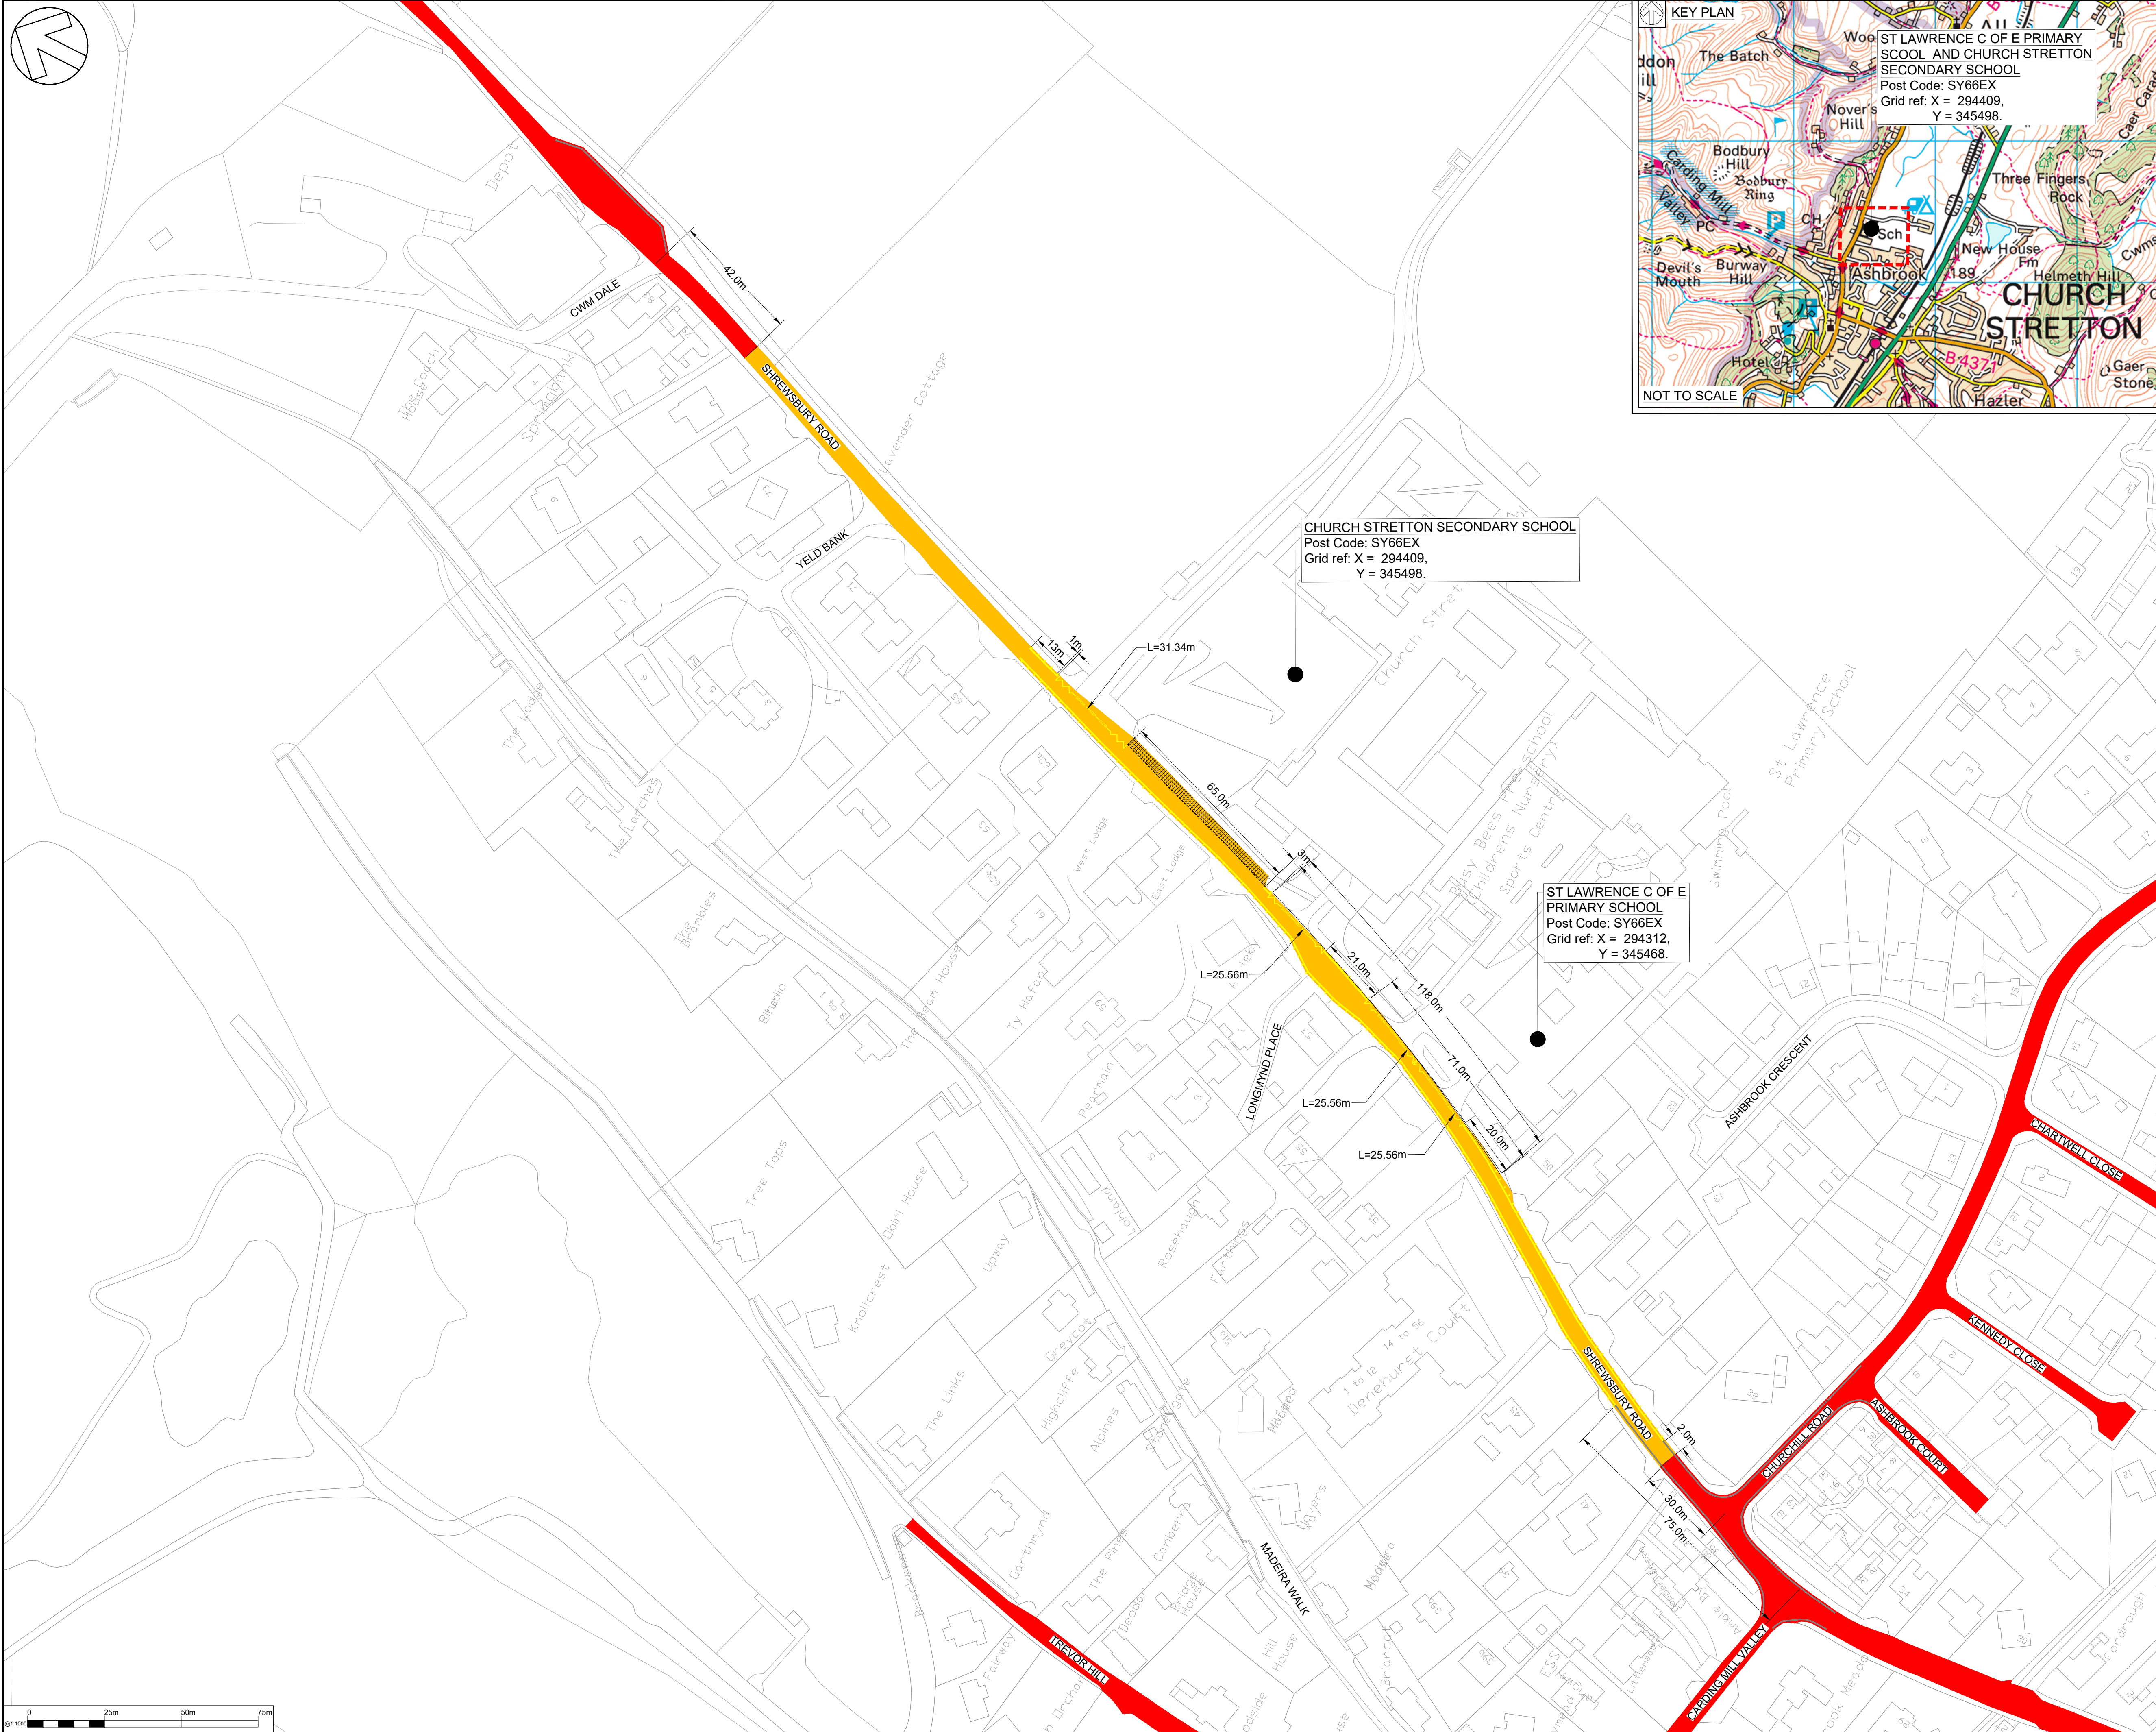

DO NOT SCALE

© Crown copyright and database rights 2025 OS AC0000808715. You are permitted to use this data solely to enable you to respond to, or interact with, the organisation that provided you with the data. You are not permitted to copy, sub-licence, distribute or sell any of this data to third parties in any form.

NOTES:

1. ALL DIMENSIONS ARE IN METRES UNLESS STATED OTHERWISE.
2. THIS DRAWING IS NOT TO BE REPRODUCED IN ANY PART OR FORM WITHOUT CONSENT OF WSP. ALL COPYRIGHT RESERVED.
3. DRAWING TO BE PRINTED IN COLOUR.
4. THIS DRAWING IS TO BE READ IN CONJUNCTION WITH ALL OTHER STANDARD DOCUMENTATION.
5. REFER TO SITE 88 ST LAWRENCE AND CHURCH STRETTON SECONDARY SCHOOL FOR ORIGINAL DOCUMENTATION FOR THE SCHEME.

KEY:

|  |   |
|--|---|
|  | LOCATION BOUNDARY.   |
|  | EXISTING 30MPH SPEED LIMIT TO REMAIN.   |
|  | PROPOSED 20MPH SPEED LIMIT (CURRENTLY 30MPH) SHREWSBURY ROAD FROM A POINT 42M SOUTH OF THE CENTRE OF ITS JUNCTION WITH CWM DALE TO A POINT 26M NORTH OF ITS JUNCTION WITH CHURCHILL ROAD. |
|  | EXISTING: NO RESTRICTION. PROPOSED: NO STOPPING AT ANY TIME ON 'SCHOOL KEEP CLEAR' MARKING.                                                                                               |
|  | EXISTING: NO RESTRICTION. PROPOSED: NO WAITING OR LOADING AT ANY TIME.   |
|  | EXISTING: NO RESTRICTION. PROPOSED: BUSES ONLY WAITING MONDAY-FRIDAY 8AM - 6PM.   |
|  | EXISTING NO WAITING AT ANY TIME RESTRICTIONS TO REMAIN.   |

|     |            |    |             |     |     |
|-----|------------|----|-------------|-----|-----|
| P01 | 29/08/2025 | UN | FIRST ISSUE | TCK | PP  |
| REV | DATE       | BY | DESCRIPTION | CHK | APP |

DRAWING STATUS: S2 - FOR INFORMATION

Canon Court East  
Abbey Lawn, Abbey Foregate, Shrewsbury, SY2 5DE, UK  
T+ 44 (0) 1743 501060  
wsp.com

CLIENT:

SITE/PROJECT: SCHOOLS 20MPH SPEED LIMITS

TITLE: SITE 88 - ST LAWRENCE C OF E PRIMARY AND CHURCH STRETTON SECONDARY SCHOOL  
SCHEME - 68 - CONSULTATION PLAN  
SHEET 1 OF 1

|             |                                 |           |     |           |             |     |
|-------------|---------------------------------|-----------|-----|-----------|-------------|-----|
| SCALE @ A1: | As Shown                        | CHECKED:  | TCK | APPROVED: | DD          |     |
| PROJECT NO: | 70102780                        | DESIGNED: | UN  | DRAWN:    | UN          |     |
|             |                                 |           |     | DATE:     | August 2025 |     |
| DRAWING NO: | 70102780-WSP-GEN-S68-DR-CH-0006 |           |     |           | REV:        | P01 |

© WSP UK Ltd