
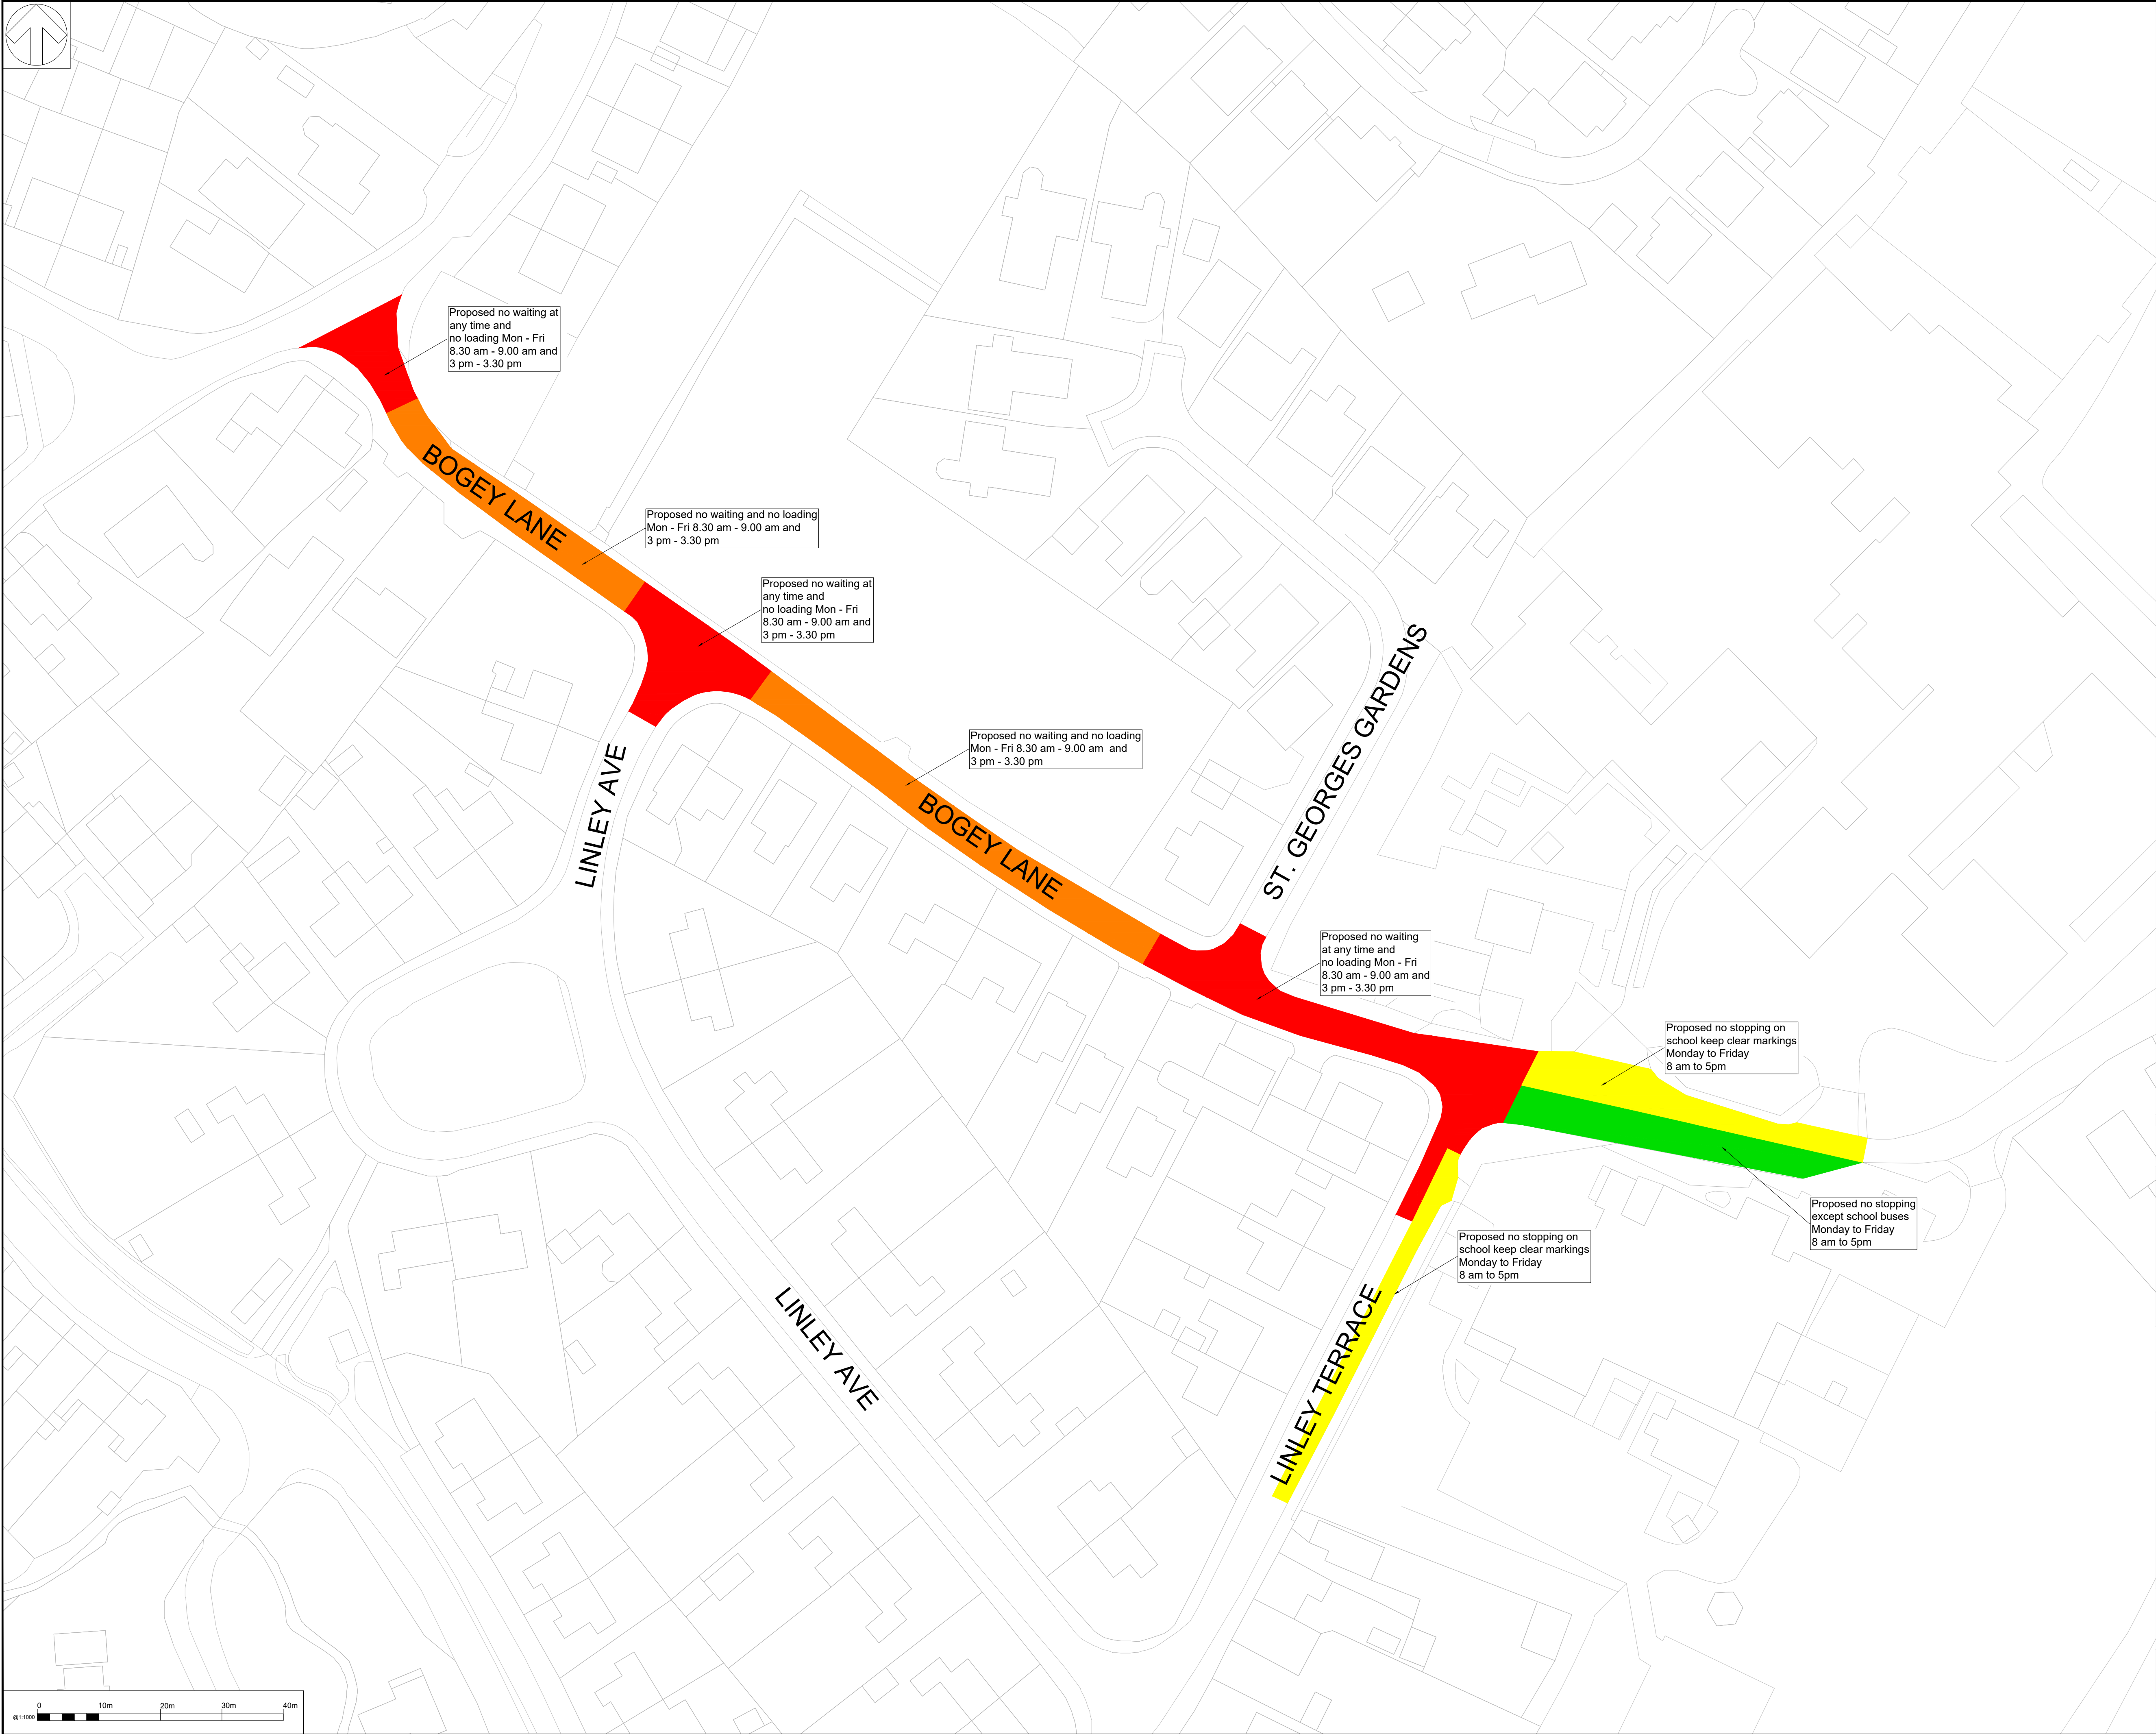


File name: \\uk.wspgroup.com\central_data\projects\2023\12007073191 - minor works packages 2023\12007073191 - minor works packages 2023\12007073191-WSP-HSN-PKG_04-DR-CH-1200-1224-BOGEY LANE PONTESBURY(TRO).PCLDWG, printed on 14 March 2022 14:53:31, by Dewi, Philip

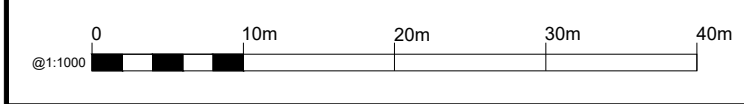

DO NOT SCALE

© Crown copyright and database rights 2022 OS 100049049. You are permitted to use this data solely to enable you to respond to, or interact with, the organisation that provided you with the data. You are not permitted to copy, sub-licence, distribute or sell any of this data to third parties in any form.

Key:

Proposed no waiting at any time and no loading
Mon - Fri 8.30 am - 9.00 am & 3 pm - 3.30 pm.

Proposed no waiting and no loading
Mon - Fri 8.30 am - 9.00 am & 3 pm - 3.30pm.

Proposed no stopping on school keep clear markings
markings, Monday to Friday 8 am to 5 pm.

Proposed school buses only
Monday to Friday 8 am to 5 pm.

Note
Unshaded areas of this plan remain unaffected

P03	14/03/2022	PD	RESTRICTIONS REVISED FOR CLIENT	KH	DP
P02	17/02/2022	PD	RESTRICTIONS REVISED FOR THE CLIENT	KH	DP
P01	14/02/2022	CT	FIRST ISSUE	KH	DP
REV	DATE	BY	DESCRIPTION	CHK	APP

DRAWING STATUS:

S2 - FOR INFORMATION

wsp

2nd Floor Shirehall, Abbey Foregate, Shrewsbury, SY2 6ND, UK
T+ 44 (0) 1743 501060
wsp.com

CLIENT:

Shropshire Council

SITEPROJECT:

LIS Package 4
Bogey Lane, Pontesbury

TITLE:

Existing and Proposed TRO Drawing

SCALE @ A1: <div>1:500</div>	CHECKED: <div>K. Hutton</div>	APPROVED: <div>D. Davies</div>
PROJECT NO: <div>70073191</div>	DESIGNED: <div>C. Thomas</div>	DRAWN: <div>C. Thomas</div>
DATE: <div>March 22</div>		REV:

DRAWING No:

70073191-WSP-HSN-PKG4_04-DR-CH-1200-1224

REV:

P03

© WSP UK Ltd