
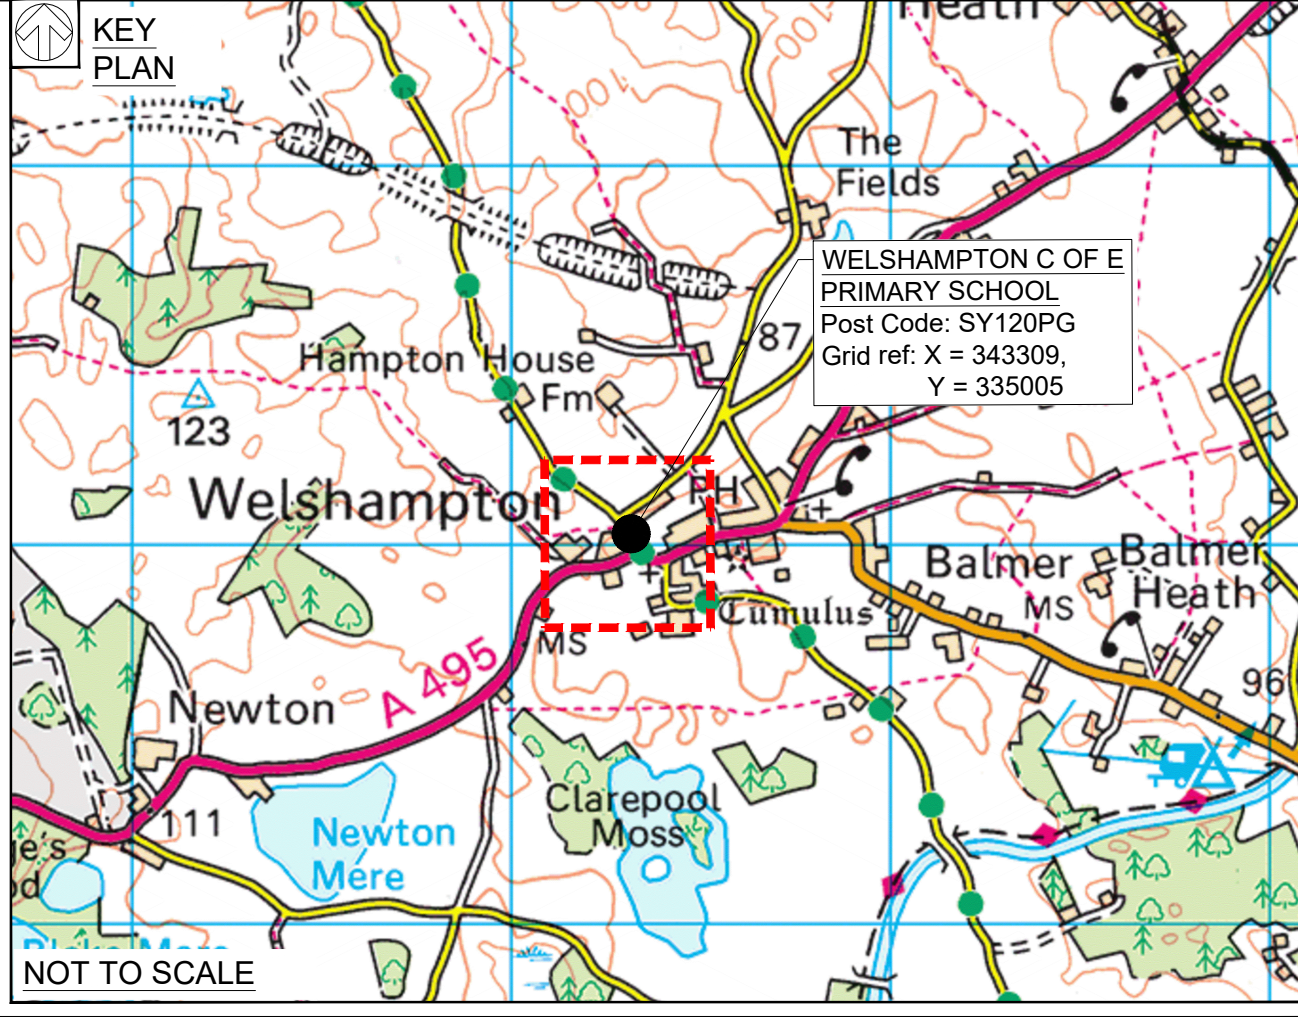
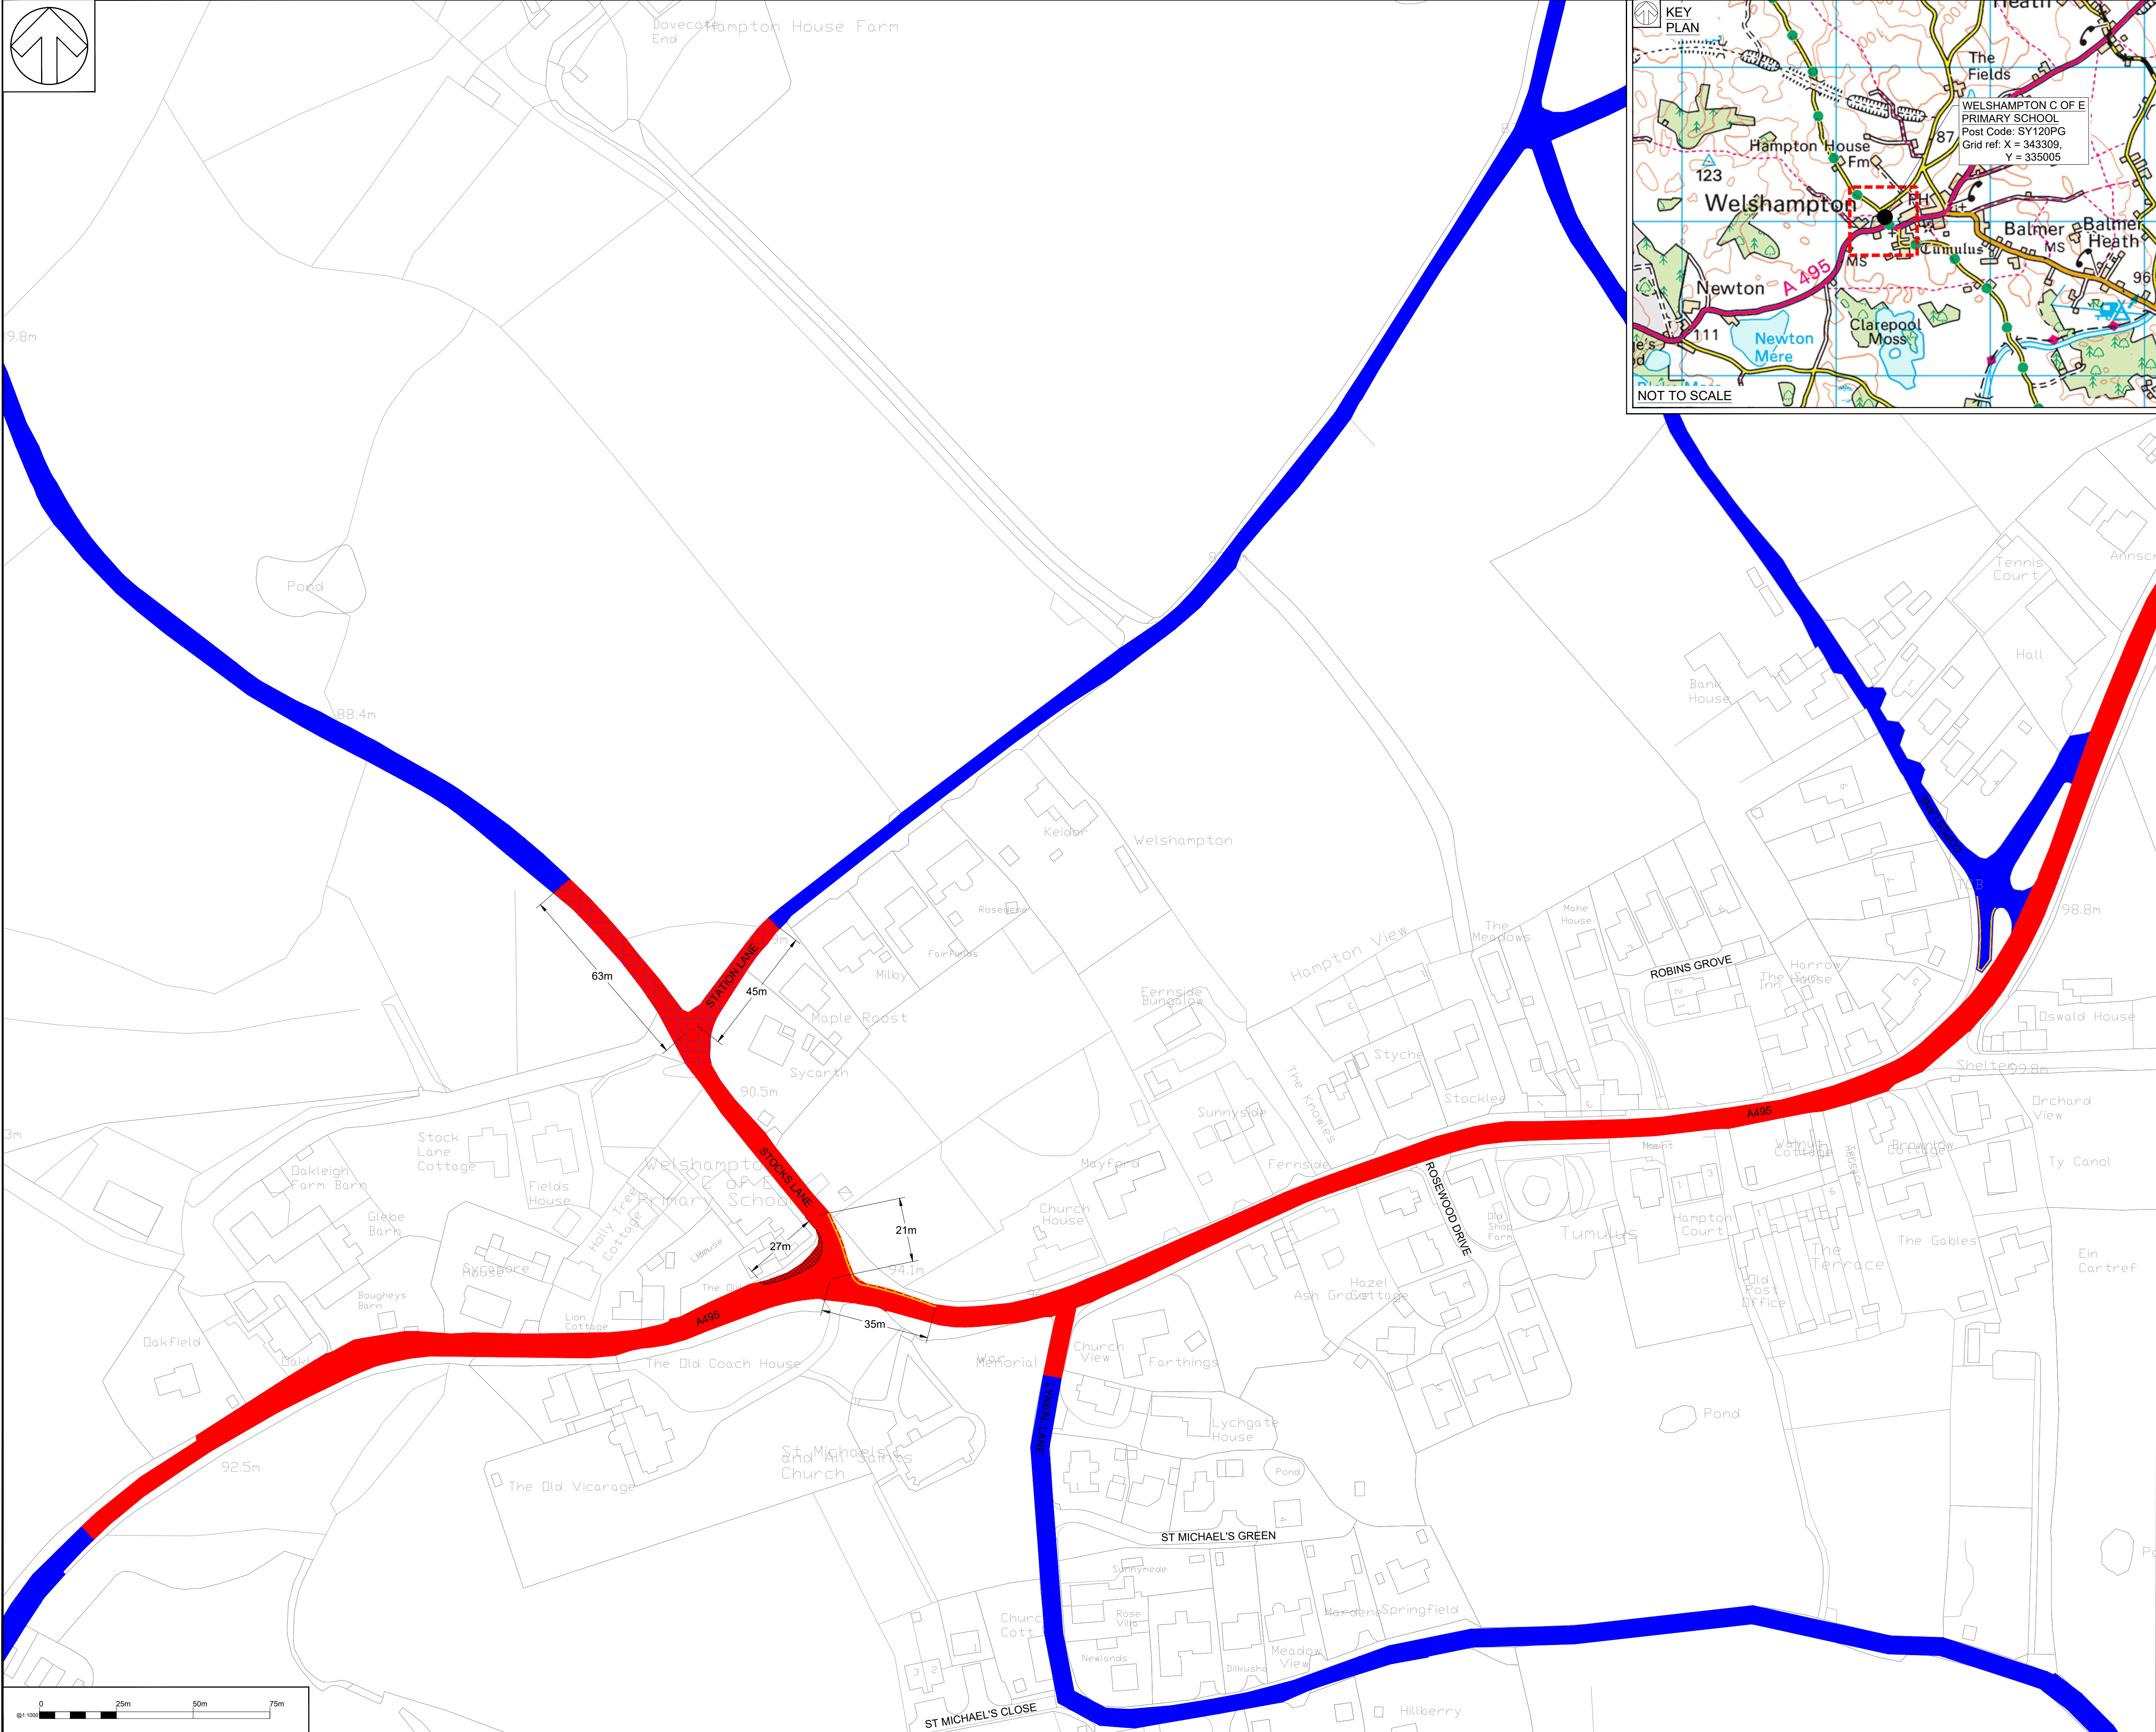


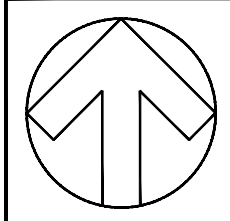

DO NOT SCALE

© Crown copyright and database rights 2026 OS AC000808715. You are permitted to use this data solely to enable you to respond to, or interact with, the organisation that provided you with the data. You are not permitted to copy, sub-licence, distribute or sell any of this data to third parties in any form.

NOTES:

- ALL DIMENSIONS ARE IN METRES UNLESS STATED OTHERWISE.
- THIS DRAWING IS NOT TO BE REPRODUCED IN ANY PART OR FORM WITHOUT CONSENT OF WSP. ALL COPYRIGHT RESERVED.
- DRAWING TO BE PRINTED IN COLOUR.
- THIS DRAWING IS TO BE READ IN CONJUNCTION WITH ALL OTHER STANDARD DOCUMENTATION.
- REFER TO SITE 112 WELSHAMPTON C OF E PRIMARY SCHOOL FOR ORIGINAL DOCUMENTATION FOR THE SCHEME.

KEY:

- LOCATION BOUNDARY.
- EXISTING NATIONAL SPEED LIMIT TO REMAIN.
- EXISTING 30MPH SPEED LIMIT TO REMAIN.
- PROPOSED 30MPH SPEED LIMIT (CURRENTLY NATIONAL SPEED LIMIT)

STOCKS LANE FROM ITS JUNCTION WITH THE A495 TO A POINT 63m NORTH OF ITS JUNCTION WITH STATION LANE.

STATION LANE FROM ITS JUNCTION WITH STOCKS LANE FOR A DISTANCE OF 45m NORTHEAST.

EXISTING: NO RESTRICTIONS.
PROPOSED: NO WAITING OR LOADING AT ANY TIME.

A495 (NORTH SIDE) FROM ITS JUNCTION WITH STOCKS LANE TO A POINT 35m EAST OF THAT JUNCTION.

STOCKS LANE (EAST SIDE) FROM ITS JUNCTION WITH THE A495 FOR A DISTANCE OF 21m IN A NORTHERLY DIRECTION.

EXISTING: NO RESTRICTIONS.
PROPOSED: NO WAITING AT ANY TIME.
THE ENTIRE LENGTH OF COPES LANE SERVICE ROAD OUTSIDE NO.6 COPES LANE (BOTH SIDES).

EXISTING: NO RESTRICTIONS.
PROPOSED: LIMITED WAITING FOR BUSES MONDAY-FRIDAY 8AM - 11AM AND 1:30PM - 4PM. LOADING ONLY MONDAY - FRIDAY 11AM - 1:30PM.

A495 FROM ITS JUNCTION WITH STOCKS LANE FOR A DISTANCE OF 27m IN A WESTERLY DIRECTION.

P05	01/07/2026	PD	WAITING RESTRICTIONS AMENDED	CT	KP
P04	03/09/2025	AR	BUS AND LOADING TIMES AMENDED	DR	KP
P03	28/07/2025	AR	ROAD MARKING AMENDED	DR	KP
P02	04/07/2025	PD	20/30MPH SPEED LIMITS EXTENDED LYNAL LANE	DR	KP
P01	13/07/2024	UN	DETAILED DESIGN FIRST ISSUE	DR	KP
REV	DATE	BY	DESCRIPTION	CHK	APP

DRAWING STATUS: S2 - FOR INFORMATION

Canon Court East,
Abbey Lawn, Abbey Foregate, Shrewsbury, SY2 5DE, UK
T+ 44 (0) 1743 501060
wsp.com

CLIENT:

SITE/PROJECT: SCHOOLS 20MPH SPEED LIMITS

TITLE: SITE 112 - WELSHAMPTON C OF E PRIMARY SCHOOL
SCHEME - 18
CONSULTATION PLAN
SHEET 1 OF 1

SCALE @ A1: AS SHOWN	CHECKED: CT	APPROVED: KP
PROJECT NO: 70102780	DESIGNED: UN	DRAWN: UN
DATE: March 22026		REV: P05

DRAWING NO: 70102780-WSP-GEN-S18-DR-CH-0005

© WSP UK Ltd

File name Y:\03 WIP\18 - WELSHAMPTON C OF E PRIMARY SCHOOL - WELSHAMPTON DRAWINGS\WIP\DETAILED DESIGN\70102780-WSP-GEN-S18-DR-CH-0005 (CONSULTATION PLAN).DWG, printed on 15 July 2026 14:45:58, by Pashley, Kiri