


STOKE-ON-TERN PRIMARY SCHOOL
Post Code: TF92LF
Grid ref: X = 365424,
Y = 328557

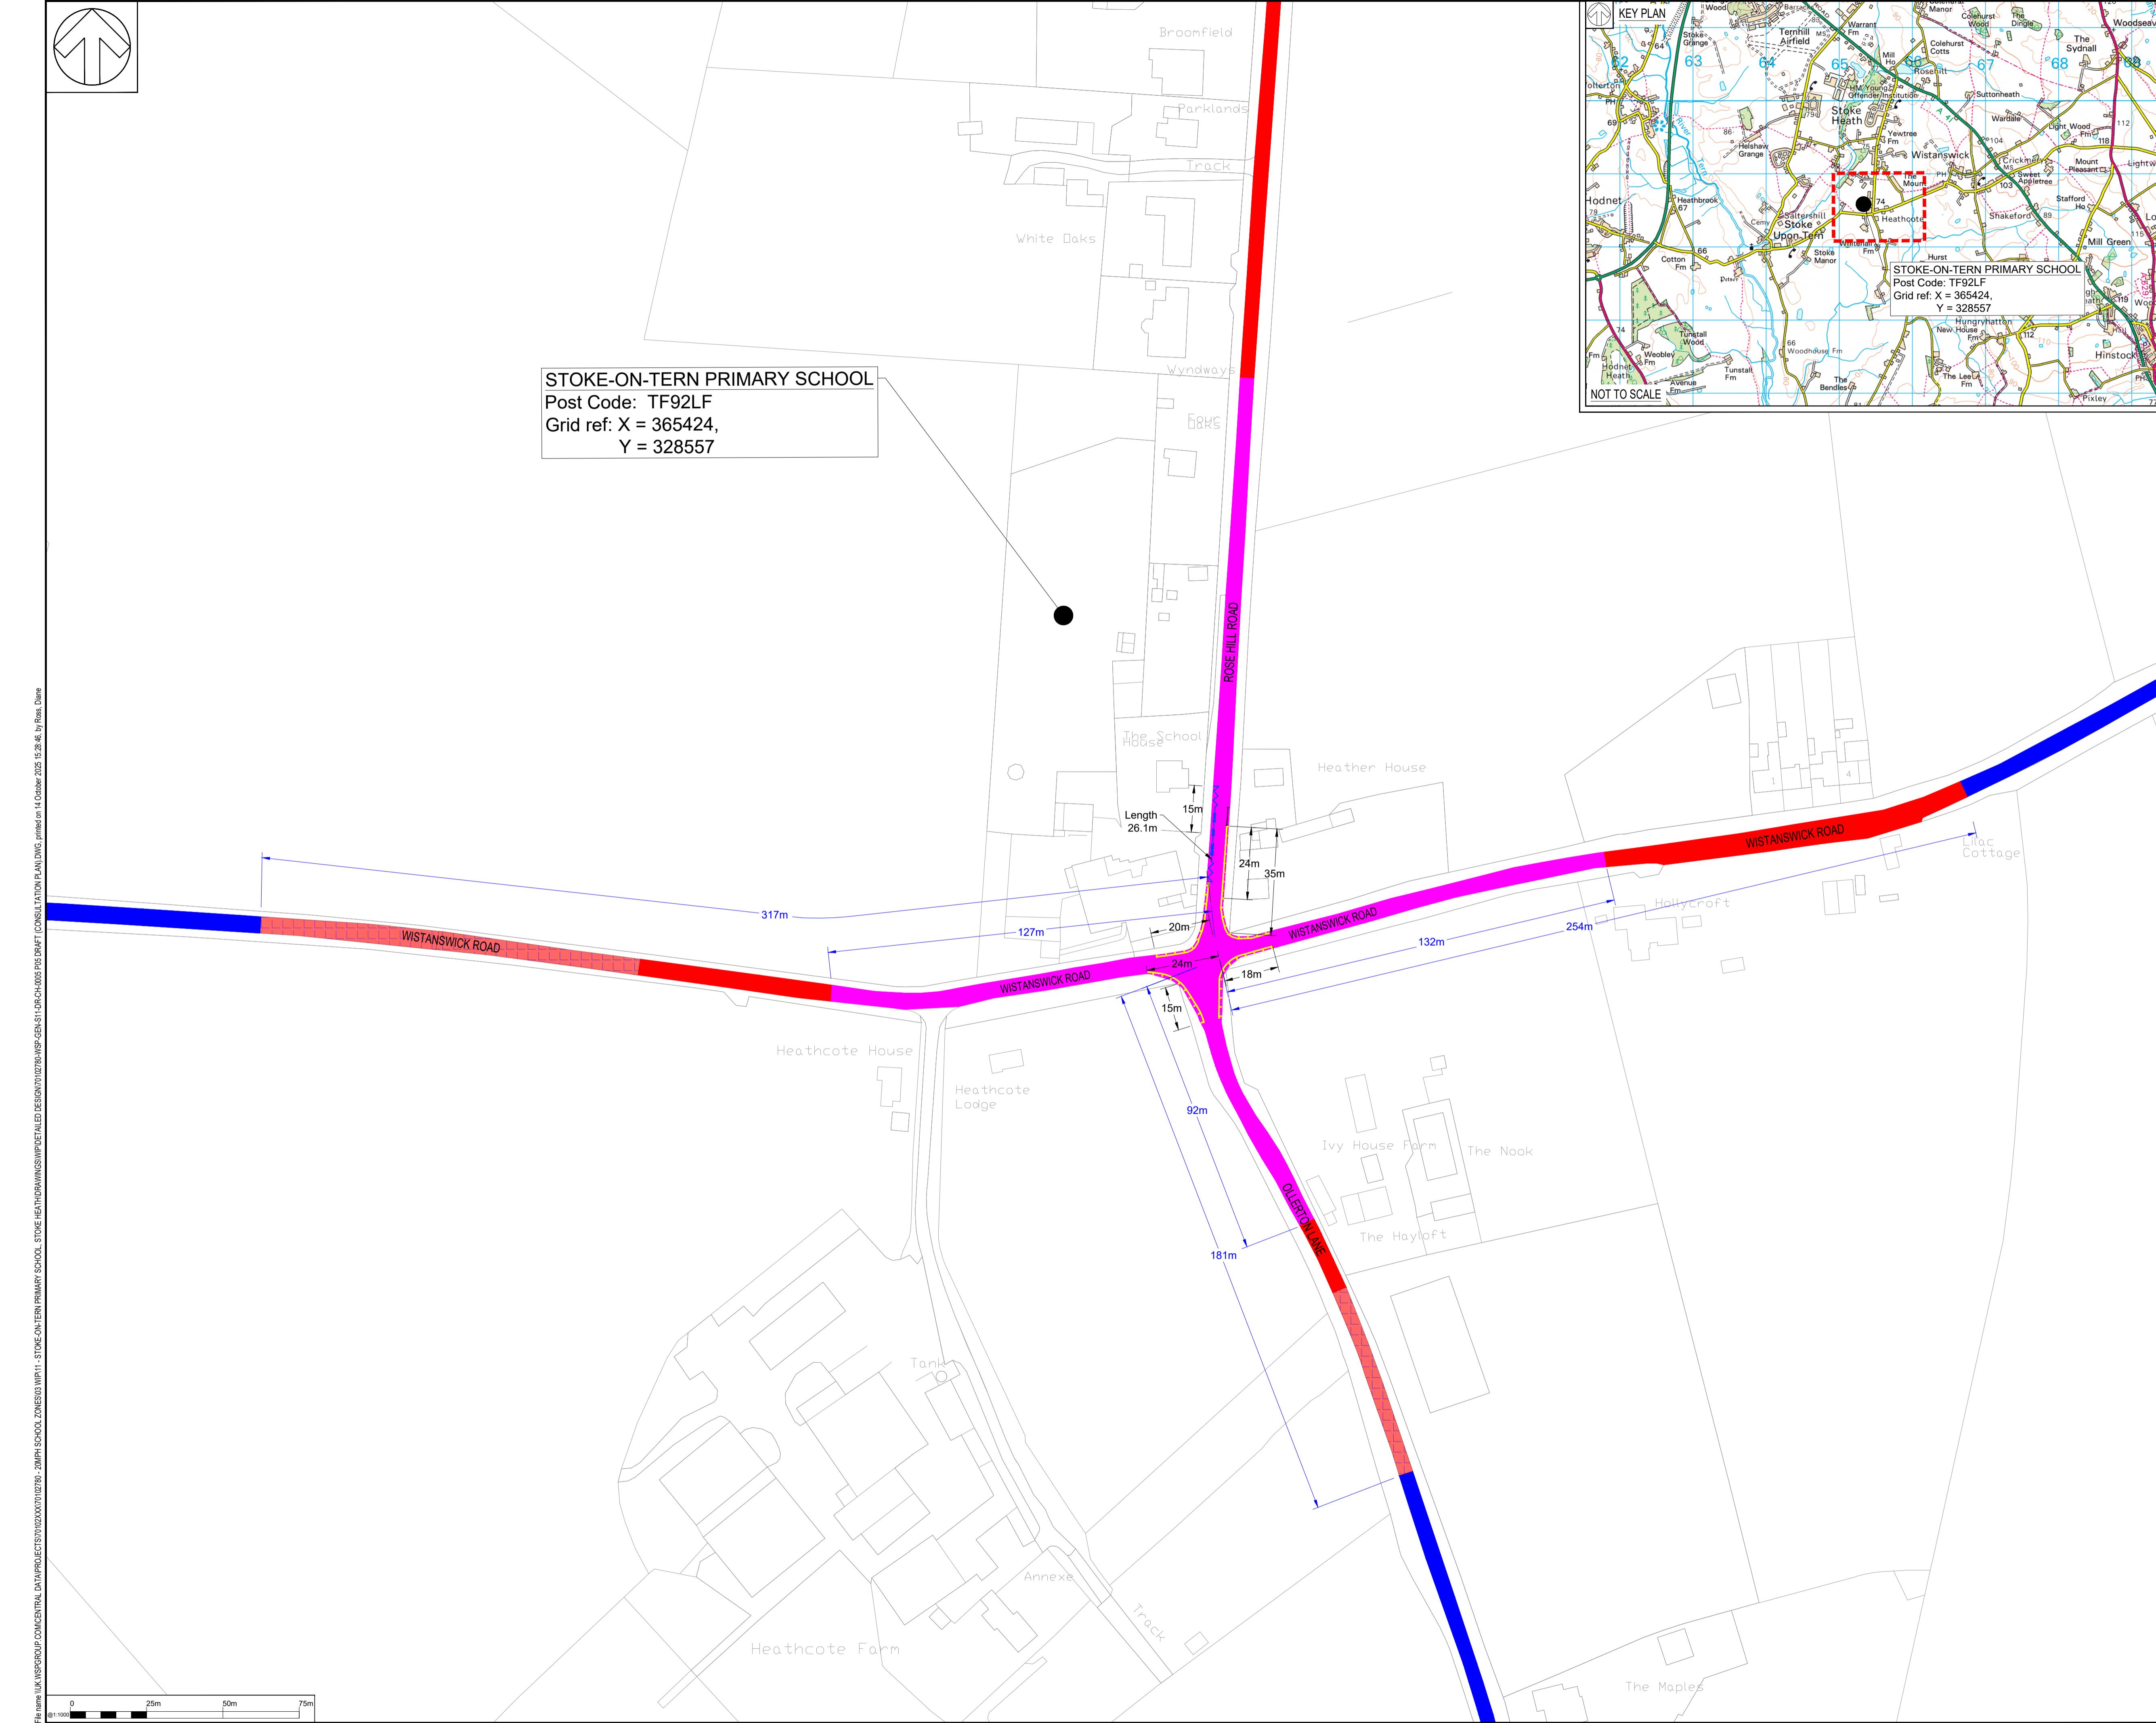

DO NOT SCALE

database rights 2025 OS AC0000808715. You are permitted to enable you to respond to, or interact with, the organisation's data. You are not permitted to copy, sub-license, distribute or supply to third parties in any form.

Page 10 of 10

- NS ARE IN METRES UNLESS STATED
IS NOT TO BE REPRODUCED IN ANY PART
WITHOUT CONSENT OF WSP. ALL COPYRIGHT
E PRINTED IN COLOUR.
IS TO BE READ IN CONJUNCTION WITH ALL
ARD DOCUMENTATION.
E 97 - STOKE-ON-TERN PRIMARY SCHOOL
DOCUMENTATION FOR THE SCHEME.

- LOCATION BOUNDARY.

EXISTING 60MPH SPEED LIMIT TO REMAIN.

EXISTING 30MPH SPEED LIMIT TO REMAIN.

PROPOSED VARIABLE 20MPH SPEED LIMIT (CURRENTLY 30MPH) -
ROSE HILL ROAD FROM ITS JUNCTION WITH WISTANSWICK ROAD TO THE PROPERTY BOUNDRIES OF WYNDWAYS AND FOUR AKS.

ELLERTON LANE FROM ITS JUNCTION WITH WISTANSWICK ROAD FOR A DISTANCE OF 2M SOUTH.

WISTANSWICK ROAD FROM A POINT 127M WEST OF ITS JUNCTION WITH ROSE HILL ROAD TO A POINT 132M EAST OF ITS JUNCTION WITH ROSE HILL ROAD.

PROPOSED 30MPH SPEED LIMIT (CURRENTLY NATIONAL SPEED LIMIT) TO EXTEND EXISTING 30MPH SPEED LIMIT -
WISTANSWICK ROAD FROM A POINT 127M WEST OF ITS JUNCTION WITH ROSE HILL ROAD TO A POINT 317M WEST OF THAT JUNCTION.

WISTANSWICK ROAD FROM A POINT 132M EAST OF ITS JUNCTION WITH ROSE HILL ROAD TO A POINT 254M EAST OF THAT JUNCTION.

ELLERTON LANE FROM A POINT 117M SOUTH OF ITS JUNCTION WITH WISTANSWICK ROAD TO A POINT 181M SOUTH OF THAT JUNCTION.

EXISTING "SCHOOL KEEP CLEAR" MARKINGS. 6.1M TOTAL LENGTH TO REMAIN AND TO BE SUPPORTED BY A TRAFFIC REGULATION ORDER. NO STOPPING ON - FRI 7.15 - 9.15 AM 2.30 - 3.30 PM.

PROPOSED NO WAITING AT ANY TIME DOUBLE YELLOW LINES WITH SINGLE KERB MARKING DENOTING NO LOADING ON - FRI 7.15 - 9.15 AM 2.30 - 3.30 PM.

PROPOSED NO WAITING AT ANY TIME DOUBLE YELLOW LINES AND NO LOADING AT ANY TIME DOUBLE KERB MARKINGS.

P05	13/10/2025	PD	DIMS ADDED	DR	KP
P04	28/08/2025	PD	RESTRICTION EXTENTS AMENDMENT	DR	KP
P03	30/06/2025	AR	SITE EXTENTS AMENDMENT	DR	KP
P02	06/12/2024	UN	ROAD MARKING AMENDMENT	DR	KP
P01	30/05/2024	UN	DETAILED DESIGN FIRST ISSUE	DR	KP
P00	01/01/2024	UN	REVISION	DR	KP

22 FOR INFORMATION

and Floor Shirehall, Abbey Foregate, Shrewsbury, SY2 6ND, UK

WSP.com

For more information, contact the Office of the Vice President for Research and the Office of the Vice President for Student Affairs.

SCHOOLS 20MPH SPEED LIMITS

ITE 97 - STOKE-ON-TERN PRIMARY SCHOOL SCHEME-11 CONSULTATION PLAN DETAILED DESIGN

SHEET 1 OF 1			
SCALE @ A1: NTS	CHECKED: DR		APPROVED: KP
PROJECT NO: 70102780	DESIGNED: DR	DRAWN: UN	DATE: June 2025
DRAWING No: 70102780-WSP-GEN-S11-DR-CH-0005			REV: P05
 WSP UK Ltd			