
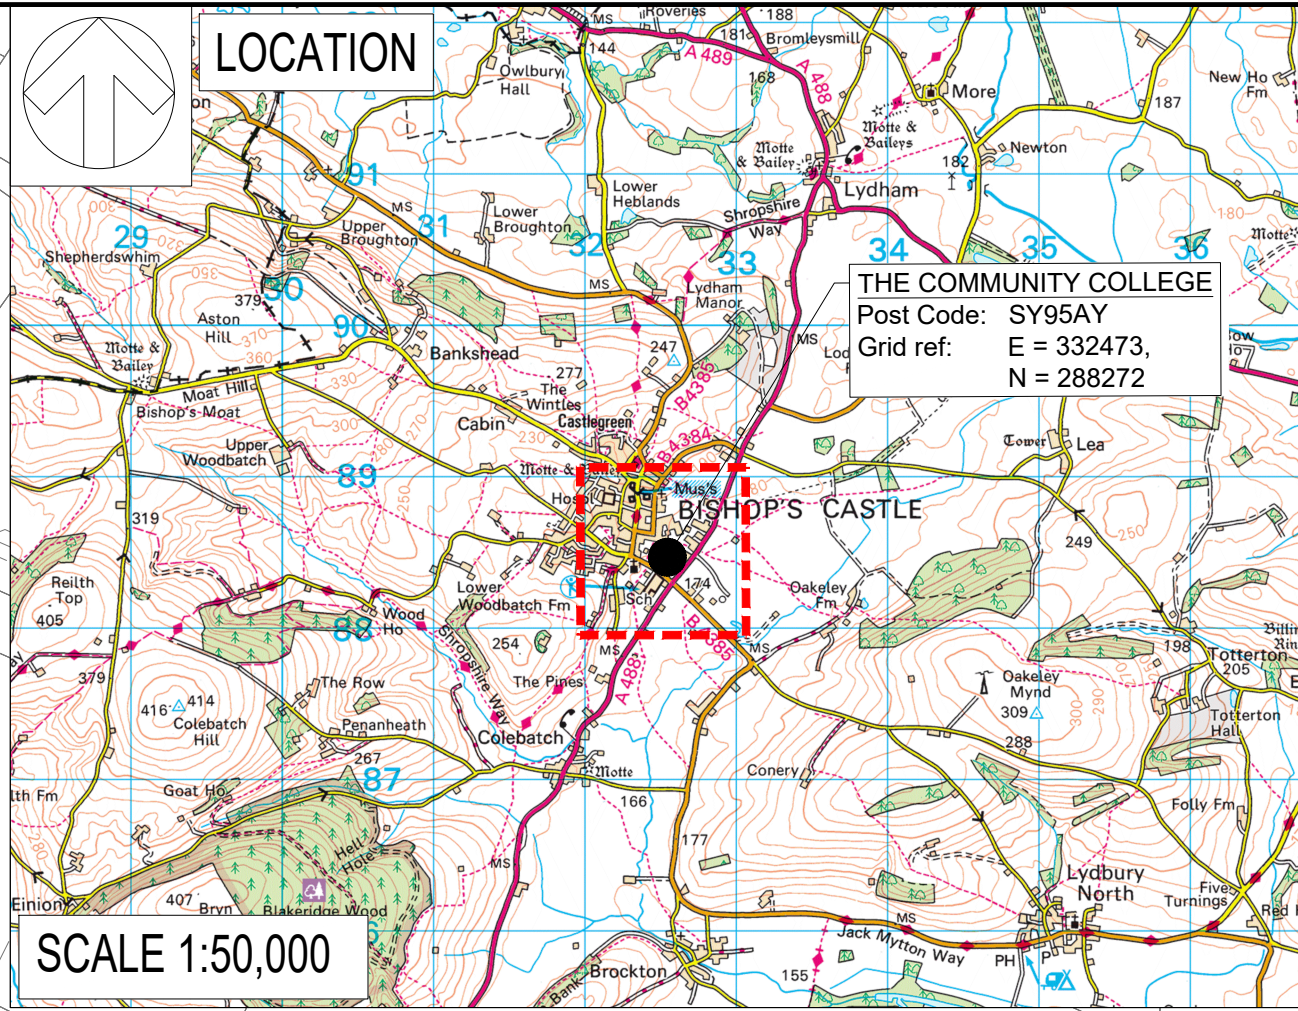


File name: I:\UK\WSPGROUP\COMCENTRAL\DATA\PROJECTS\70102\XXXX\70102780-20MPH SCHOOL ZONES\03\WIP\17 - THE COMMUNITY COLLEGE BISHOPS CASTLE\DRAWINGS\WIP\DETAILED DESIGN\70102780-WSP-HSN-S101-DR-CH-0102 (TRO DRAWING).2026.04.28.DWG, printed on 08 May 2026 12:13:21, by Savill, Paul

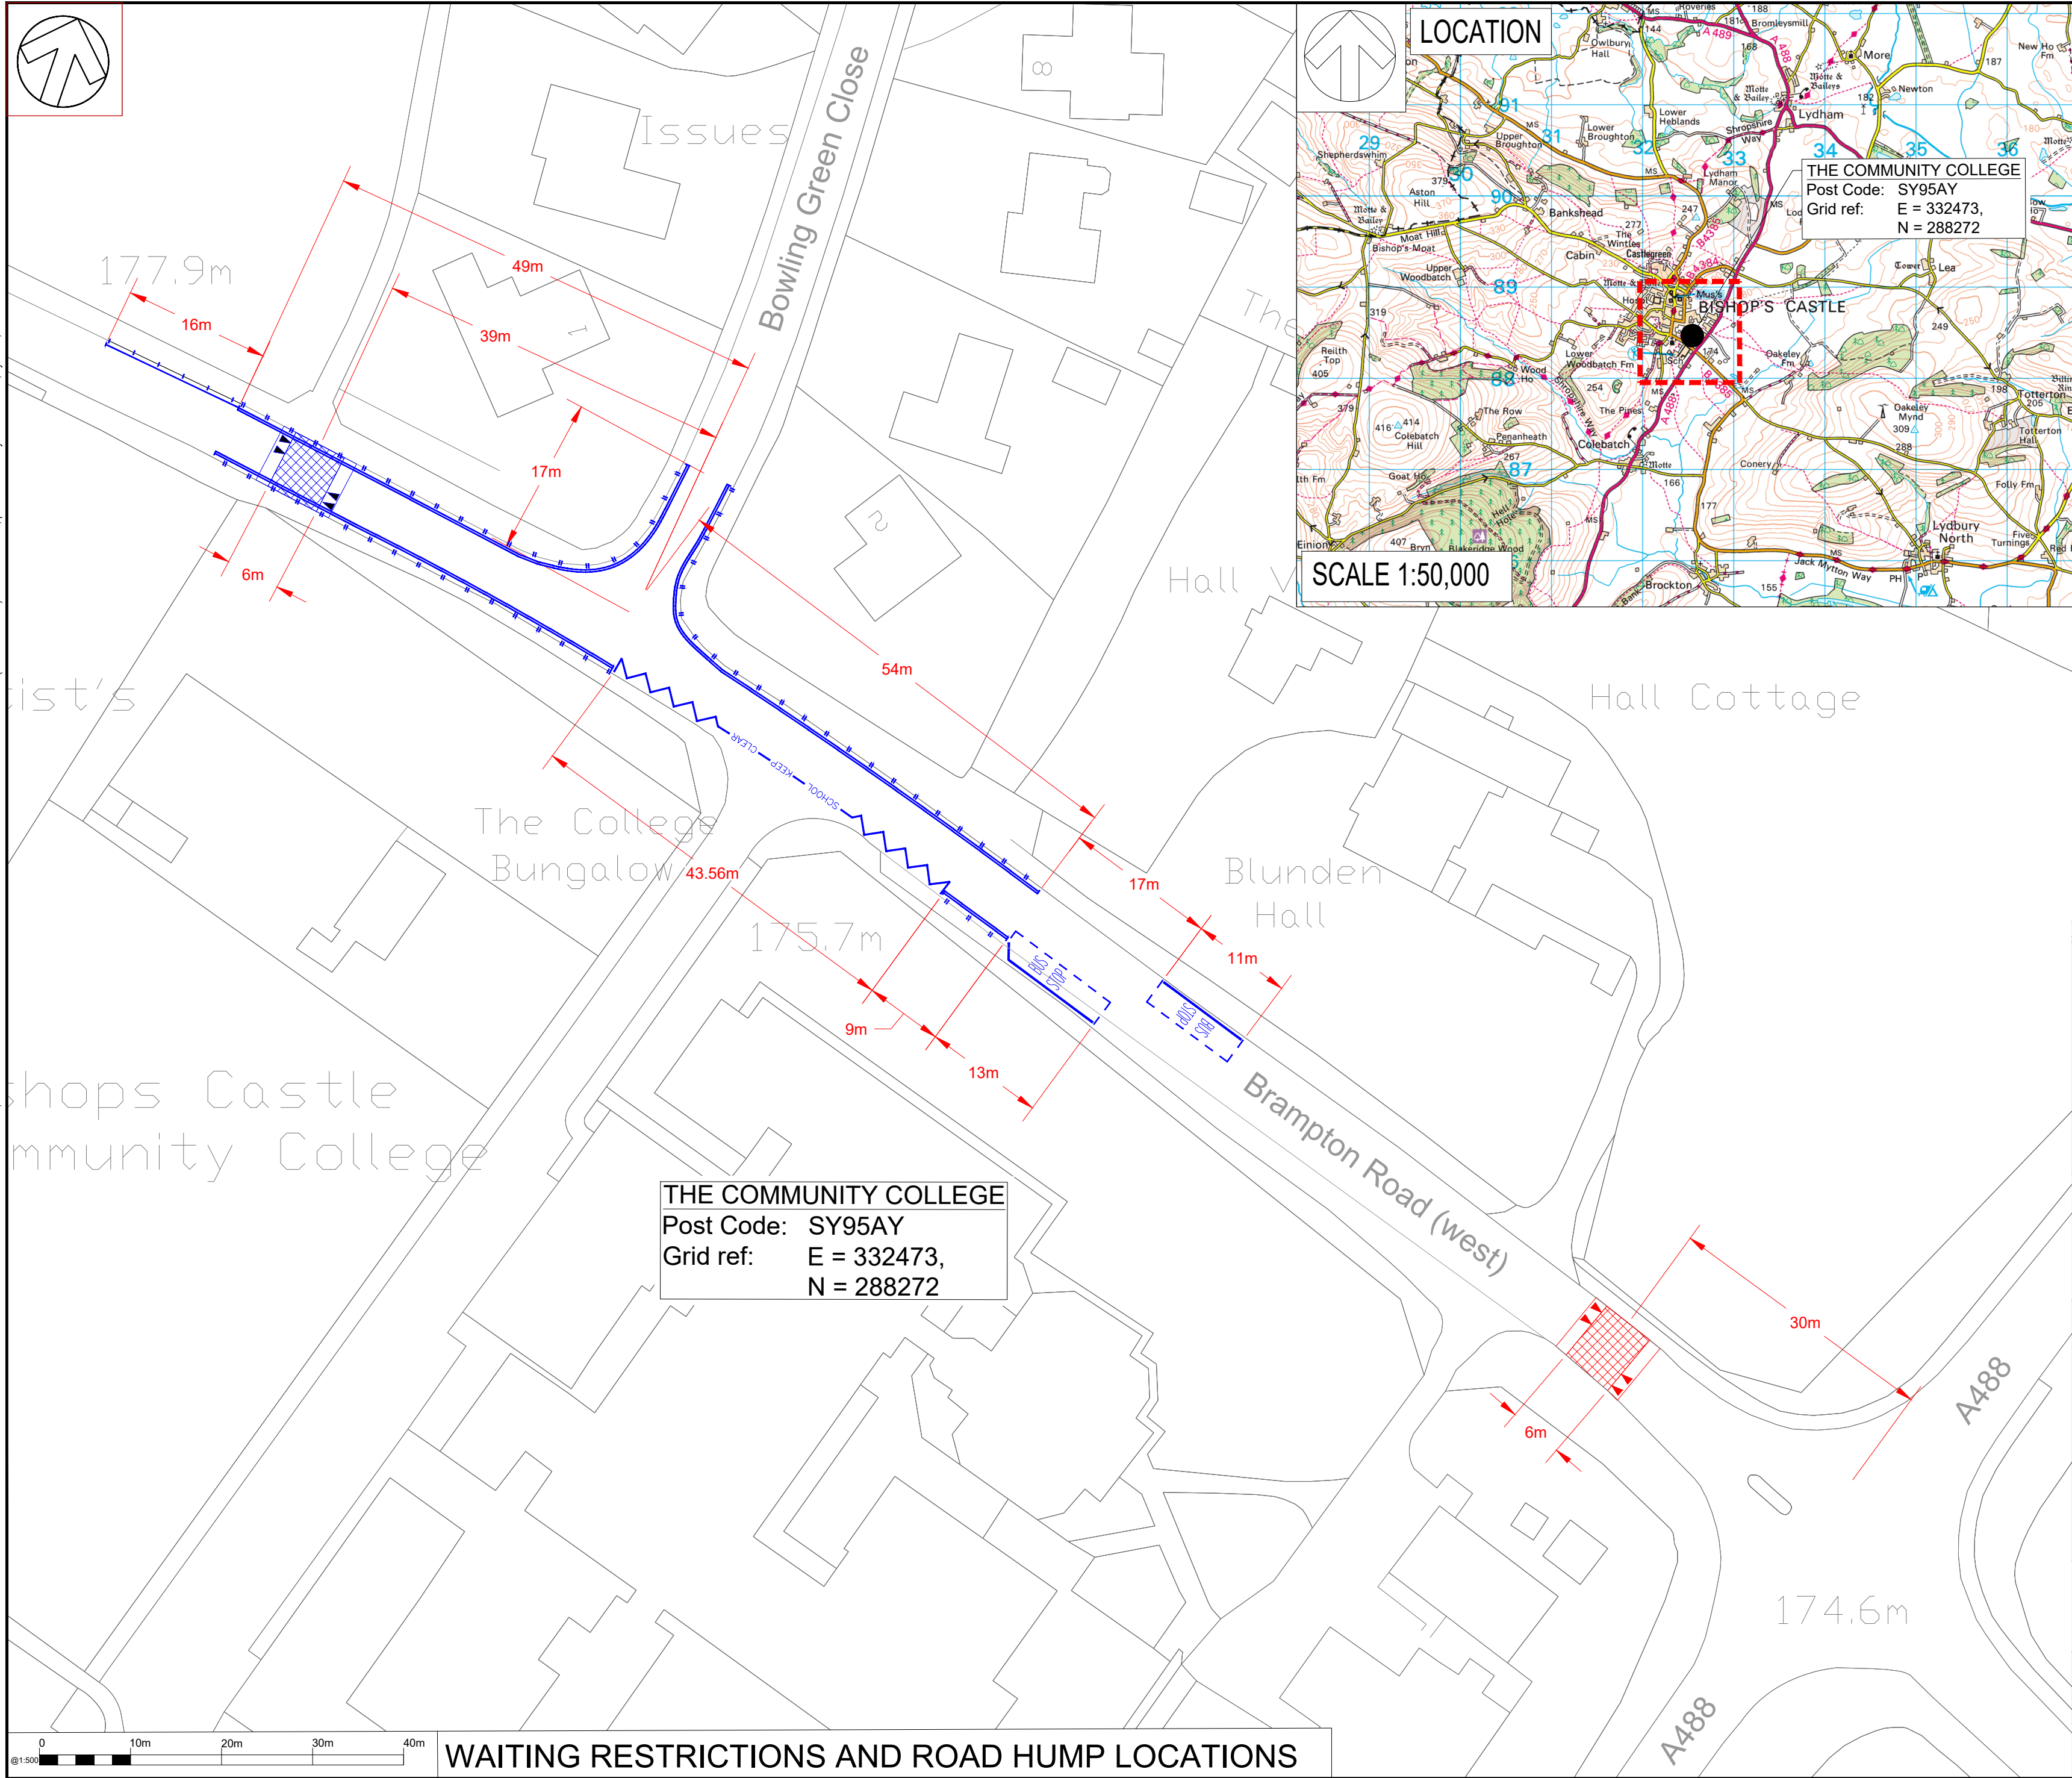

DO NOT SCALE

© Crown copyright and database rights 2026 OS AC0000808715. You are permitted to use this data solely to enable you to respond to, or interact with, the organisation that provided you with the data. You are not permitted to copy, sub-licence, distribute or sell any of this data to third parties in any form.

- Key:**
- Proposed full width flat top road hump 6m long and 100mm high with sinusoidal ramps.
 - Proposed full width flat top road hump 6m long and 100mm high with sinusoidal ramps and uncontrolled pedestrian crossing point.
 - Proposed no waiting at any time double yellow lines and no loading at any time double kerb markings.
 - Proposed No Waiting and No Loading Mon - Fri 8:00am - 9:00am and 2:30pm - 3:30pm
 - Proposed SCHOOL - KEEP - CLEAR markings, no stopping on entrance markings at any time.
 - Proposed BUS STOP road markings.

P01	29/04/2026	PS	FIRST ISSUE		KP
REV	DATE	BY	DESCRIPTION	CHK	APP

DRAWING STATUS: S2 - FOR INFORMATION



Canon Court East
Abbey Lawn, Abbey Foregate, Shrewsbury, SY2 5DE, UK
T+ 44 (0) 1743 501060
wsp.com



PROJECT: SCHOOLS 20 MPH SPEED LIMITS

TITLE: SITE 101 - THE COMMUNITY COLLEGE BISHOP'S CASTLE
PROPOSED WAITING RESTRICTIONS
& ROAD HUMP LOCATIONS

SCALE @ A2: AS SHOWN	CHECKED: D.DAVIES	APPROVED: K.PASHLEY
PROJECT No: 70102780	DESIGNED: P.SAVILL	DRAWN: P.SAVILL
DRAWING No: 70102780-WSP-HSN-S101-DR-CH-0103	DATE: APRIL 2026	REV: P01

© WSP UK Ltd